


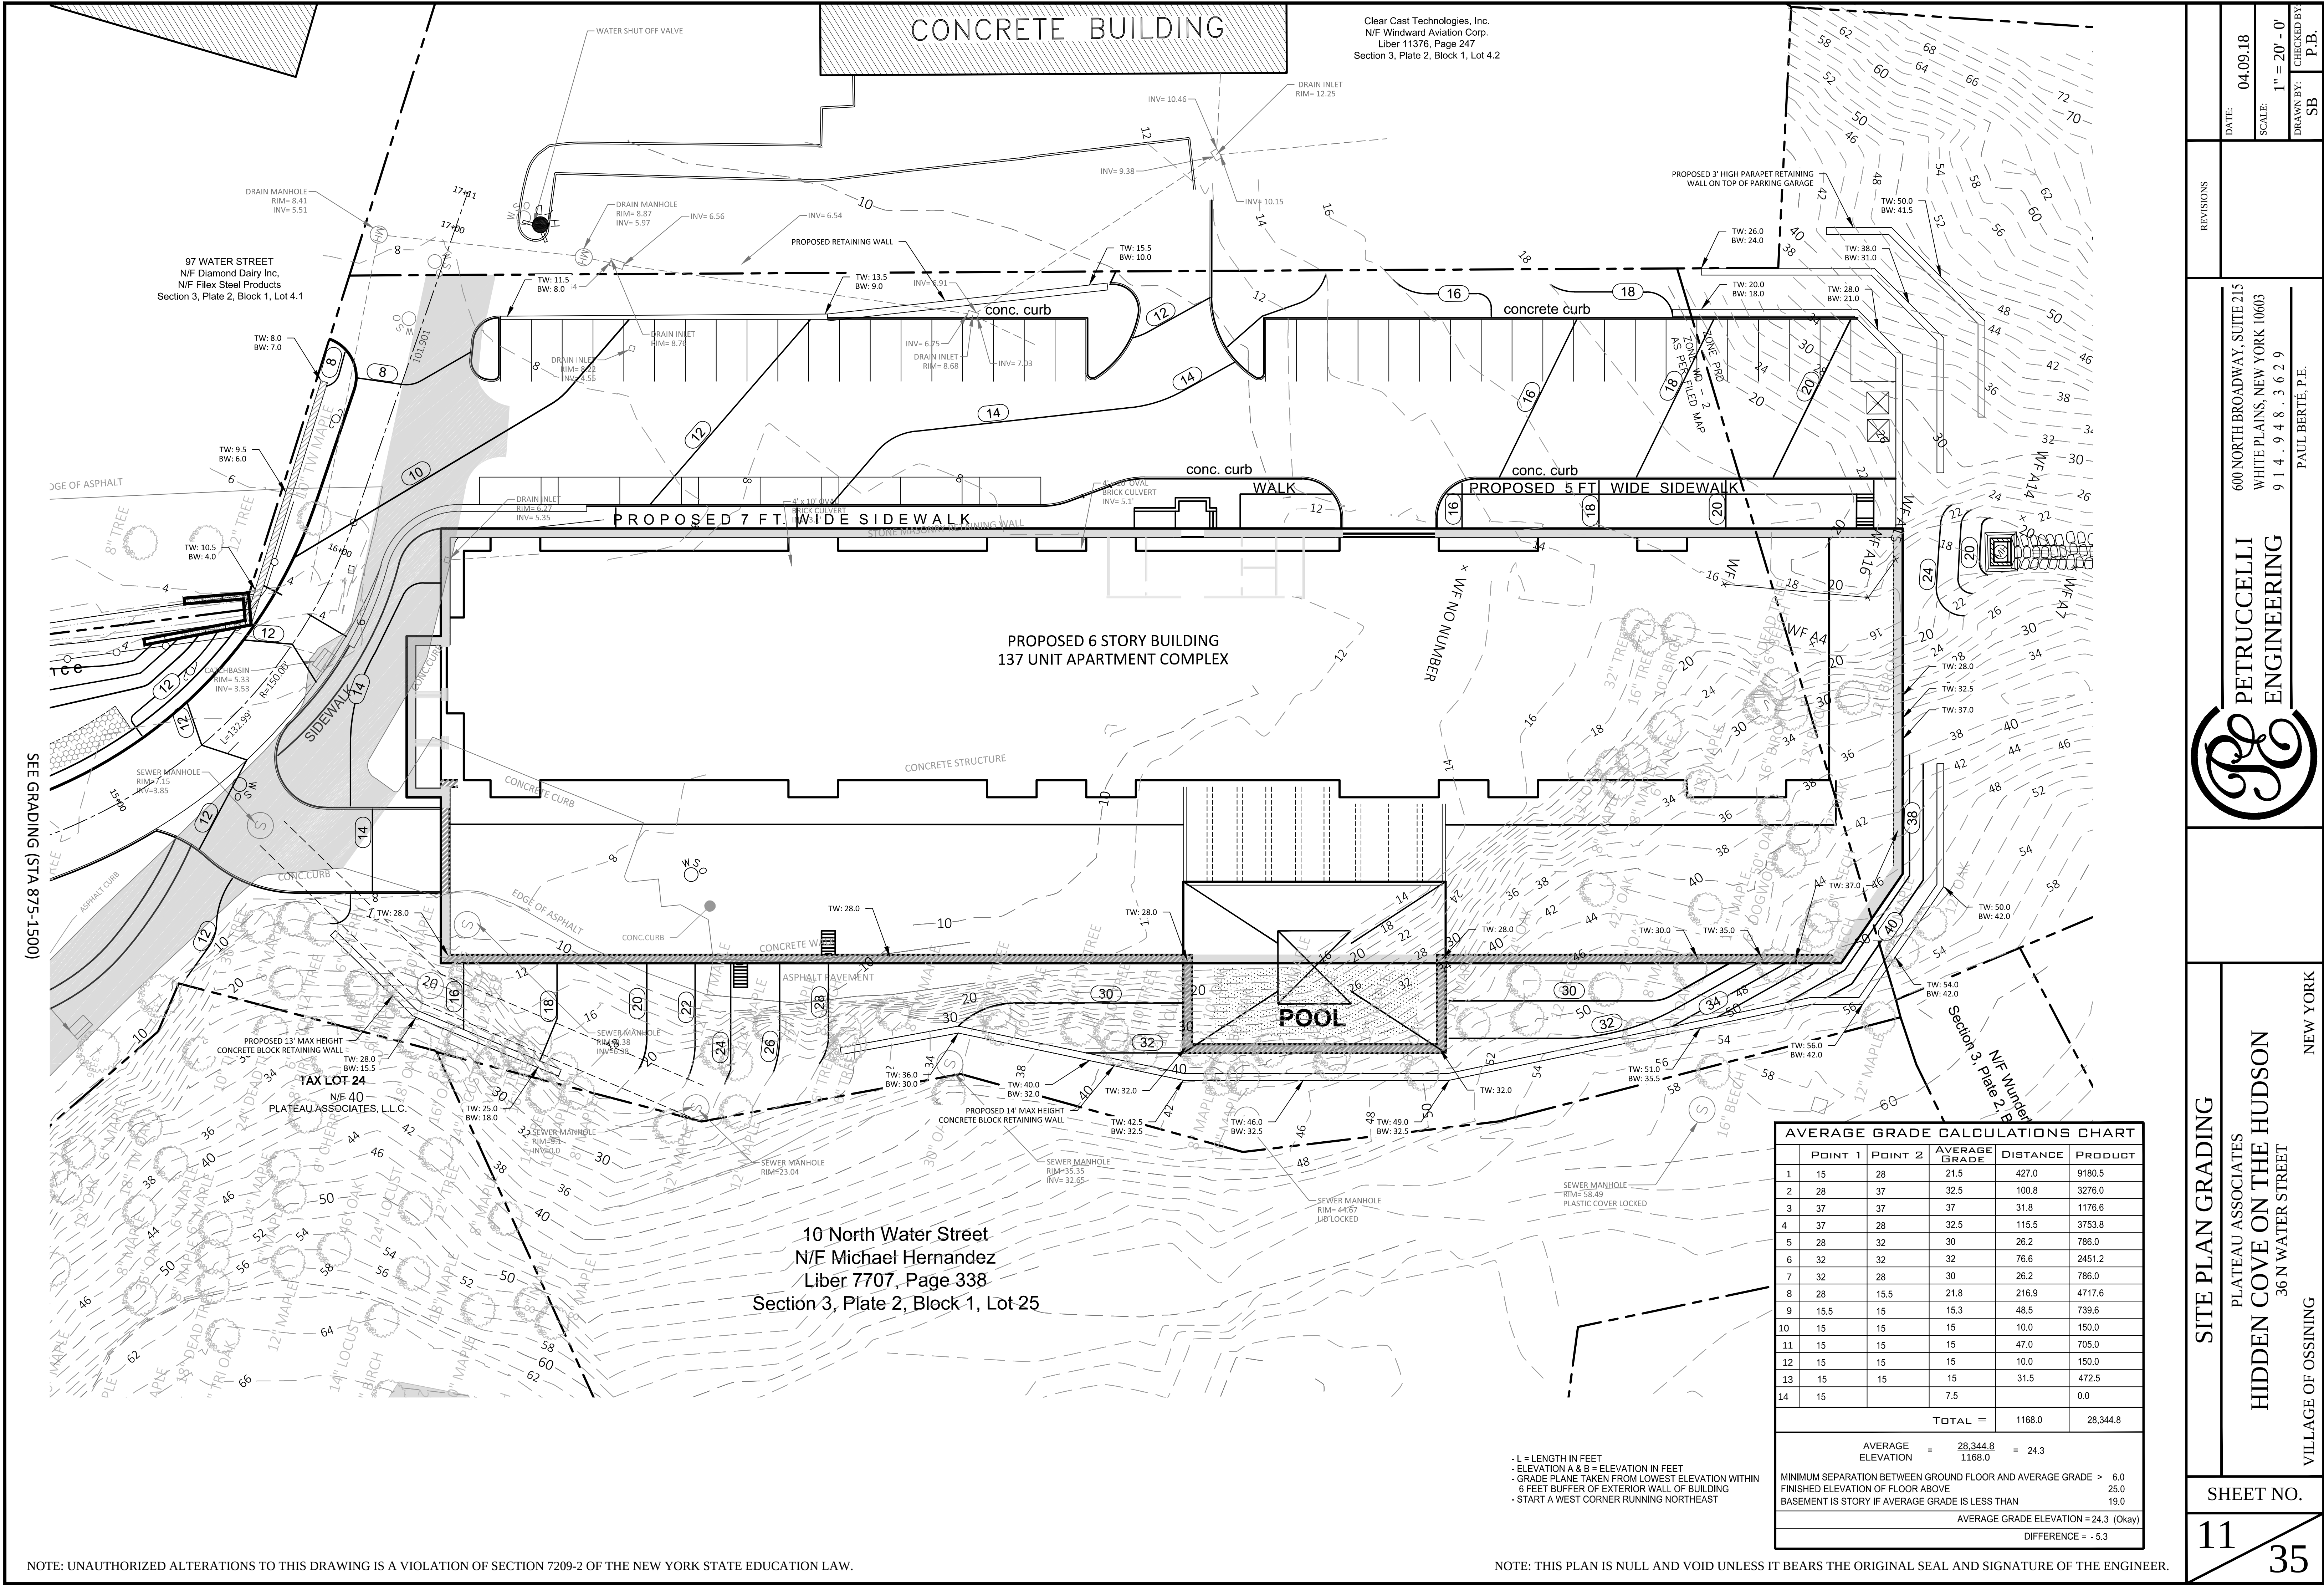

SEE GRADING (STA 875-1500)


NOTE: UNAUTHORIZED ALTERATIONS TO THIS DRAWING IS A VIOLATION OF SECTION 7209-2 OF THE NEW YORK STATE EDUCATION LAW.

NOTE: THIS PLAN IS NULL AND VOID UNLESS IT BEARS THE ORIGINAL SEAL AND SIGNATURE OF THE ENGINEER.

DATE: 04.09.18
SCALE: 1" = 20' - 0"
DRAWN BY: SB
CHECKED BY: P.B.

REVISIONS

600 NORTH BROADWAY, SUITE 215
WHITE PLAINS, NEW YORK 10603
9 1 4 . 9 4 8 . 3 6 2 9
PAUL BERTÉ, P.E.

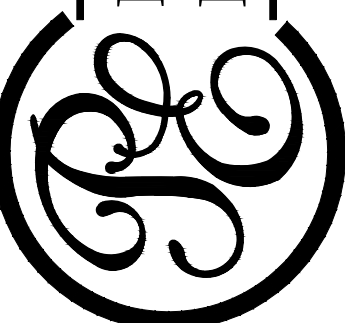**PETRUCCI
ENGINEERING**

SITE PLAN GRADING
PLATEAU ASSOCIATES
HIDDEN COVE ON THE HUDSON
36 N WATER STREET
VILLAGE OF OSSING
NEW YORK

SHEET NO.
11
35