

NOTE:
ALL CATCH BASINS PROPOSED IN N. WATER STREET TO BE INSTALLED
WITH FLAT GRATE. SEE FIELD INLET DETAIL.

N/F Wood Realty
Liber 7665, page 144
Section 3, Plate 2, Block 1, Lot 21
20' Wide Easement Over Tax Lot 21
As Per Liber 5006, Page 26

N/F Wood Realty
Liber 7665, page 144
Section 3, Plate 2, Block 1, Lot 21
20' Wide Easement Over Tax Lot 21
As Per Liber 5006, Page 26

METRO NORTH RAILROAD

BUILDING
FRAME
CASTLE PLUMBING
89 N. WATER STREET

TAX LOT 24
N/F
PLATEAU ASSOCIATES, L.L.C.

EXISTING CULVERT
11' WIDE X 4'-6" HIGH
(INSIDE DIMENSION)

proposed wrought iron fence

AQUA-SWIRL HYDRODYNAMIC SEPARATOR
AS-6


PROPOSED
PAVILION

WALKWAY

Stream

SEE SITE PLAN UTILITY

SEE UTILITY (STA 300-875)

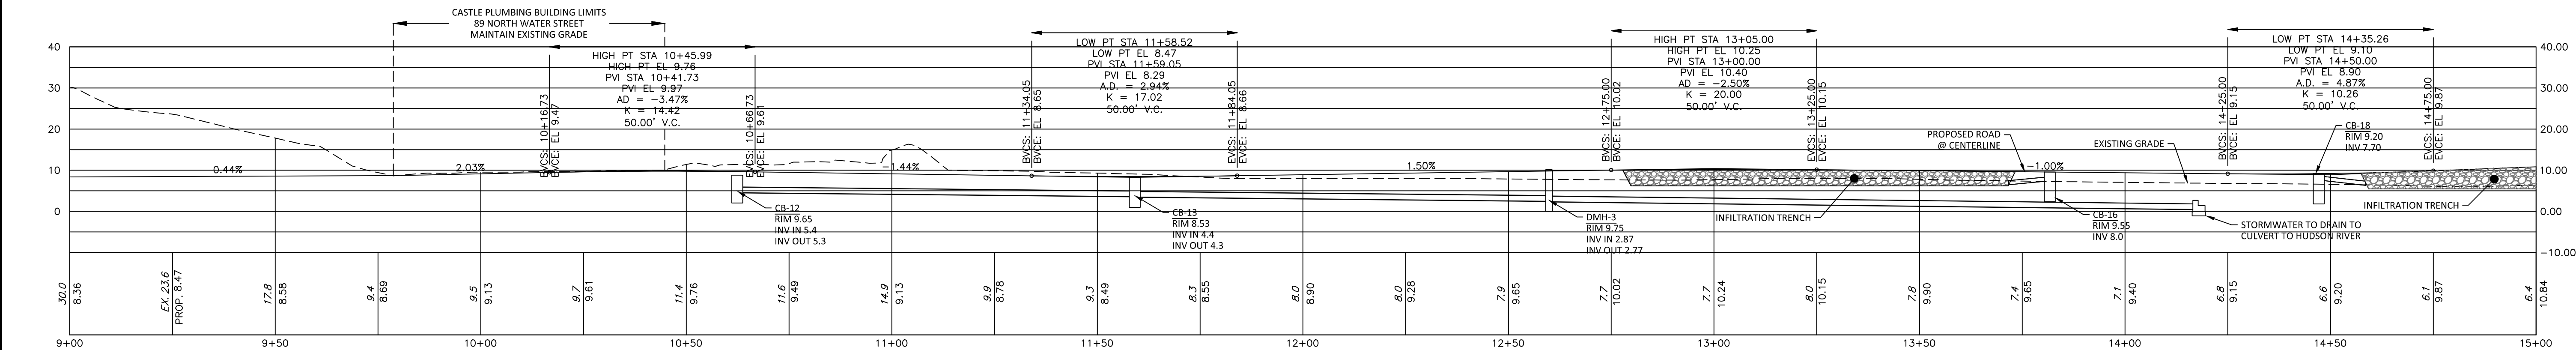

NOTE: UNAUTHORIZED ALTERATIONS TO THIS DRAWING IS A VIOLATION OF SECTION 7209-2 OF THE NEW YORK STATE EDUCATION LAW.

NOTE: THIS PLAN IS NULL AND VOID UNLESS IT BEARS THE ORIGINAL SEAL AND SIGNATURE OF THE ENGINEER.

REVISIONS	DATE: 04.09.18
	SCALE: 1" = 20' - 0'
	DRAWN BY: SB
	CHECKED BY: P.B.
600 NORTH BROADWAY, SUITE 215 WHITE PLAINS, NEW YORK 10603 9 1 4 . 9 4 8 . 3 6 2 9 PAUL BERTÉ, P.E.	
PETRUCCELLI ENGINEERING	
OFF-SITE UTILITIES (STA 875-1500)	
PLATEAU ASSOCIATES HIDDEN COVE ON THE HUDSON 36 N WATER STREET VILLAGE OF OSSING NEW YORK	
SHEET NO. 21 35	