


DRAINAGE PROFILE THRU PROPOSED CONCRETE BOX CULVERT

SCALE: 1" = 20'-0" HORIZONTAL AND VERTICAL

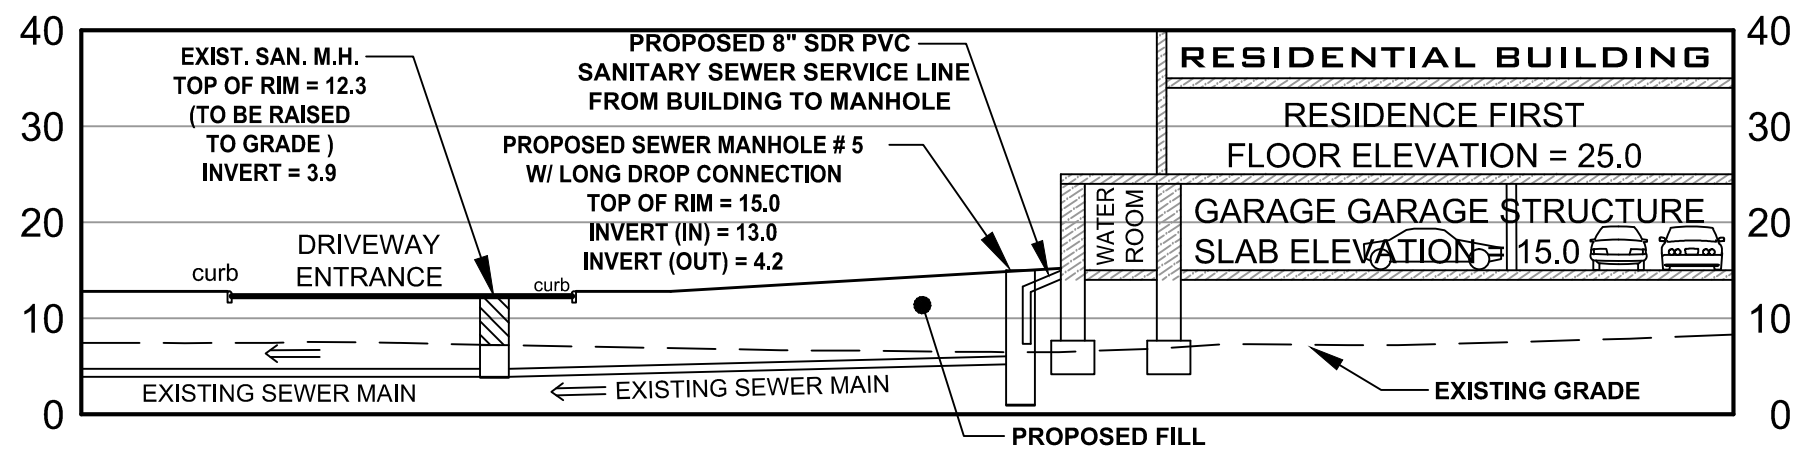

PROFILE THRU SEWER MAIN CONNECTION
SCALE: 1" = 20'-0" HORIZONTAL AND VERTICAL

REVISIONS	JOB NO.	2001
	DATE:	04.09.18
02.09.07 11.11.07 09.11.08 10.31.08 10.17.12 11.20.12 02.09.13 04.09.18	SCALE:	AS NOTED
	DRAWN BY:	SB
CHECKED BY:		P.B.
600 NORTH BROADWAY WHITE PLAINS, N.Y. 10603 PAUL BERGE, P.E. 914.948.3629 PAUL BERGE, P.E.		
UTILITY PROFILES PLATEAU ASSOCIATES HIDDEN COVE ON THE HUDSON 36 NORTH WATER STREET VILLAGE OF OSSINING NEW YORK		
SHEET NO.		
10 / 35		