

SHATTEMUC YACHT CLUB

METRO NORTH RAILROAD

NOTE:
ALL CATCH BASINS PROPOSED IN N. WATER STREET TO BE INSTALLED
WITH FLAT GRATE. SEE FIELD INLET DETAIL.


N/F VILLAGE OF OSSING
LIBER 3719, PAGE 231
SECTION 3, PLATE 2, BLOCK 1. LOT

7 WATER STREET
N/F Village of Ossining
Liber 3719, Page 231
Section 3, Plate 2, Block 1, Lot

BRIDGE RAMPS


N WATER STREET

UTILITIES (STA 300-875)

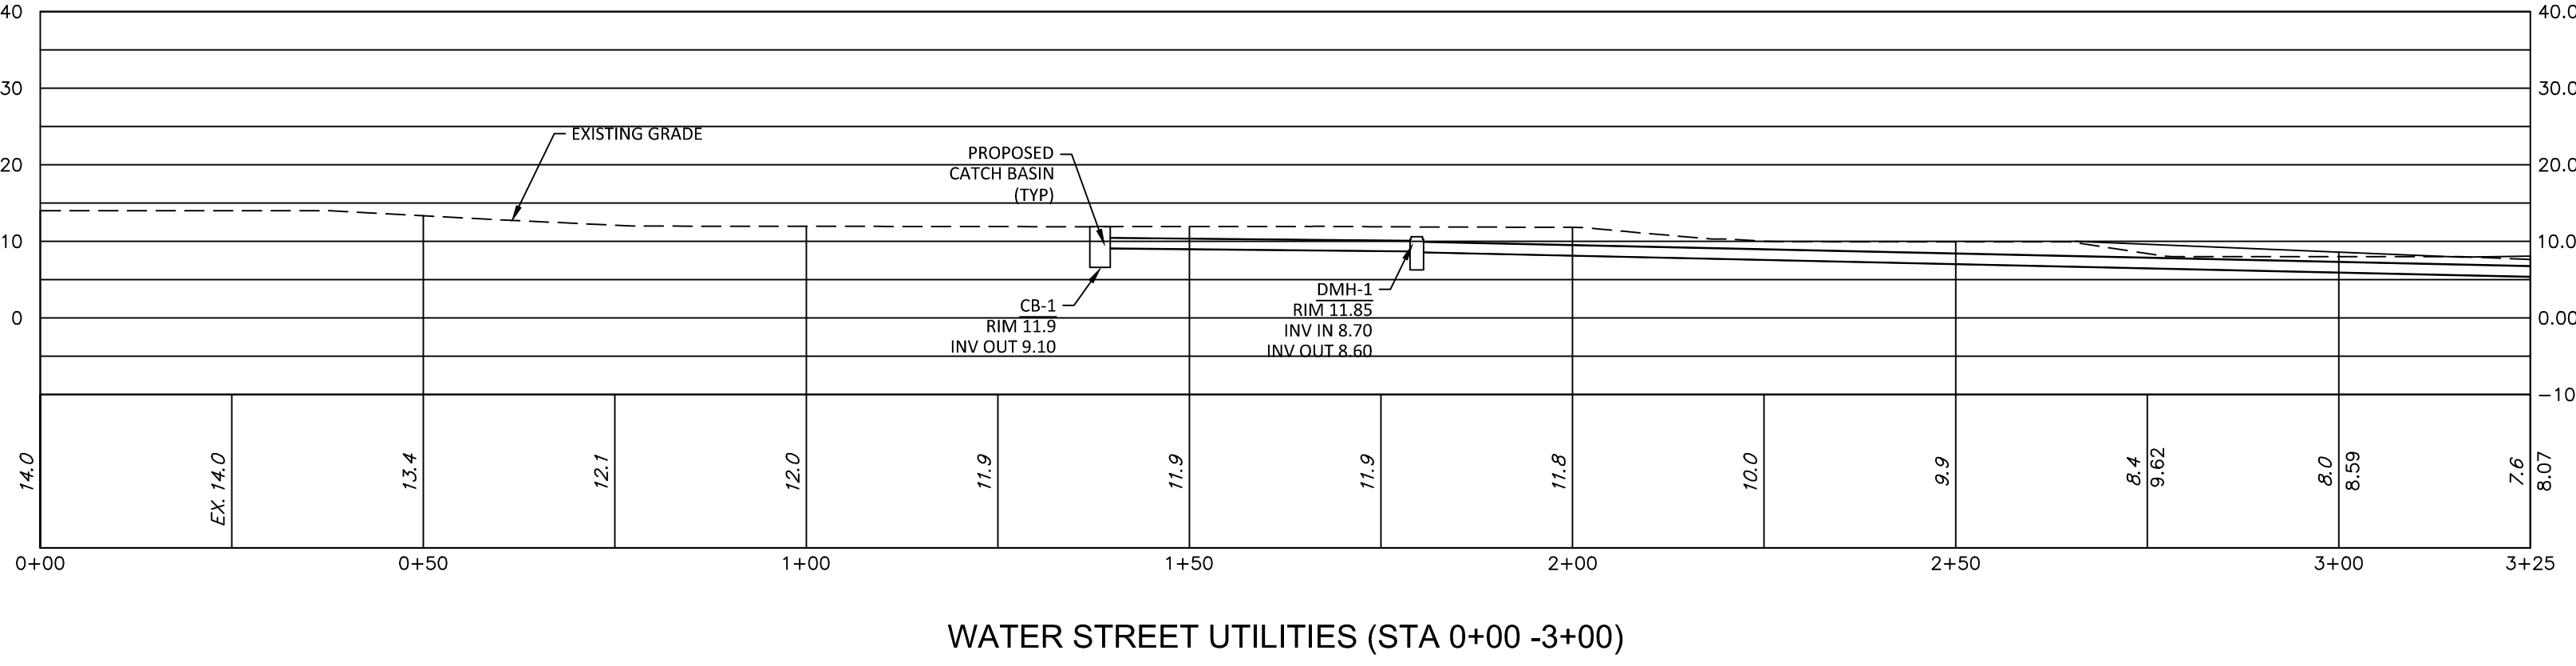

NOTE: UNAUTHORIZED ALTERATIONS TO THIS DRAWING IS A VIOLATION OF SECTION 7209-2 OF THE NEW YORK STATE EDUCATION LAW

NOTE: THIS PLAN IS NULL AND VOID UNLESS IT BEARS THE ORIGINAL SEAL AND SIGNATURE OF THE ENGINEER.

  PETRUCELLI ENGINEERING 600 NORTH BROADWAY, SUITE 215 WHITE PLAINS, NEW YORK 10603 9 1 4 . 9 4 8 . 3 6 2 9 PAUL BERTÉ, P.E.	REVISIONS	DATE:	04.09.18
		SCALE:	1" = 20' - 0"
		DRAWN BY:	C.D.
		CHECKED BY:	P.B.
SHEET NO. 19 / 35		OFF-SITE UTILITIES (STA 0-300) PLATEAU ASSOCIATES HIDDEN COVE ON THE HUDSON 36 N WATER STREET VILLAGE OF OSSINING, NEW YORK	