



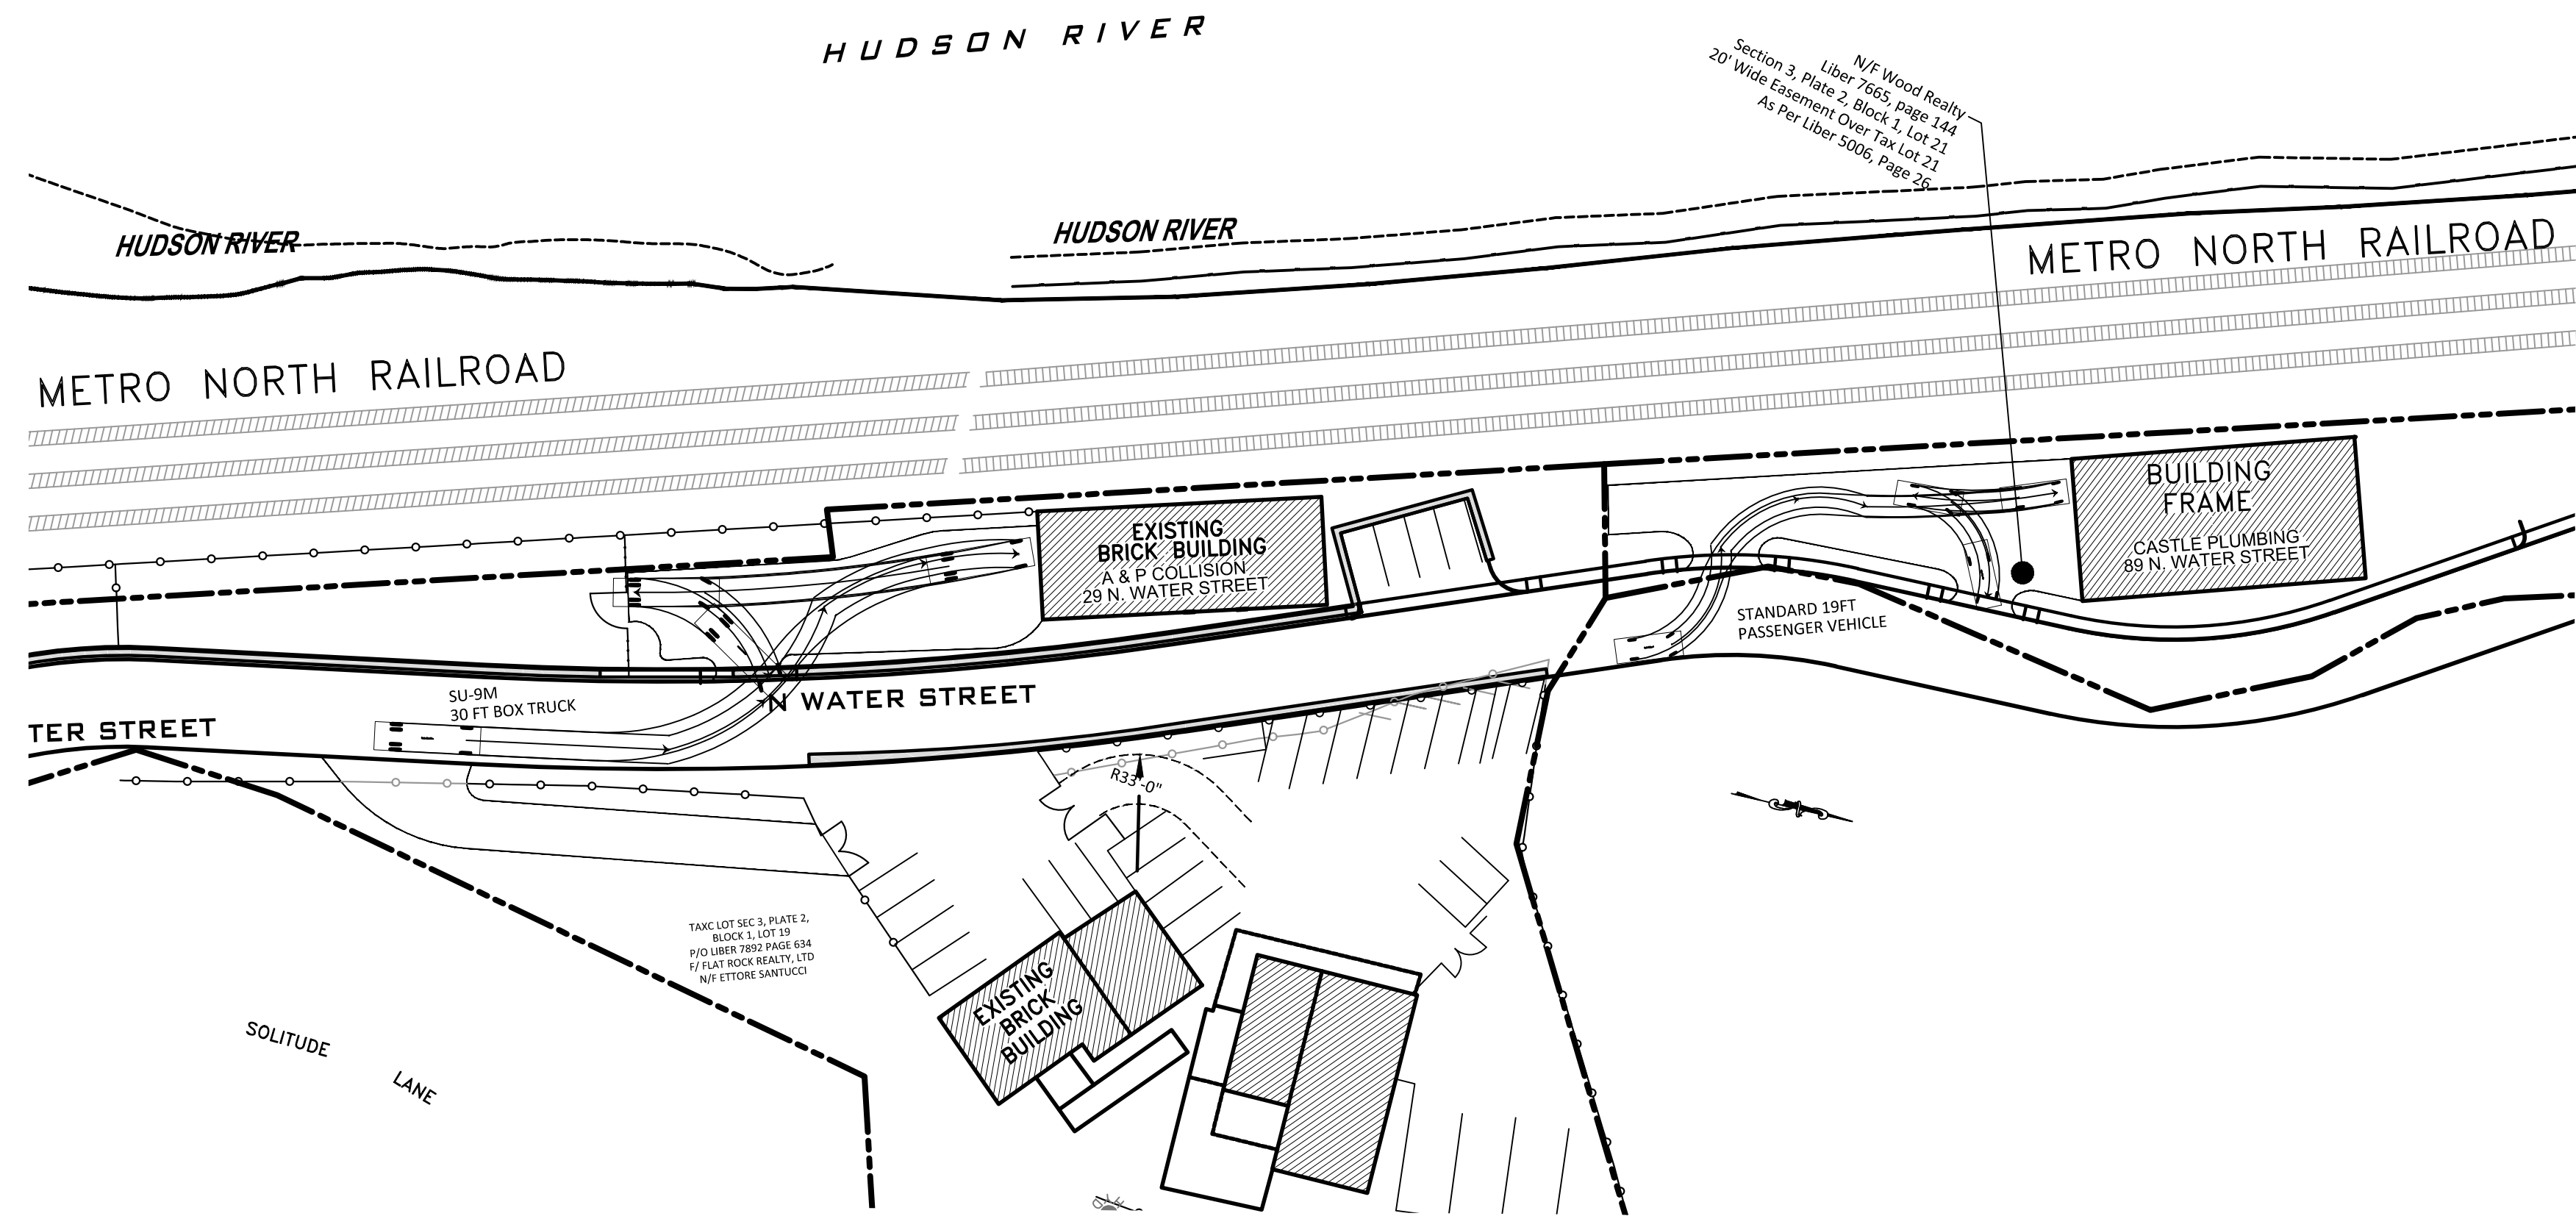


TURNING MOVEMENT FOR EXISTING BUILDINGS
SCALE 1" = 40'

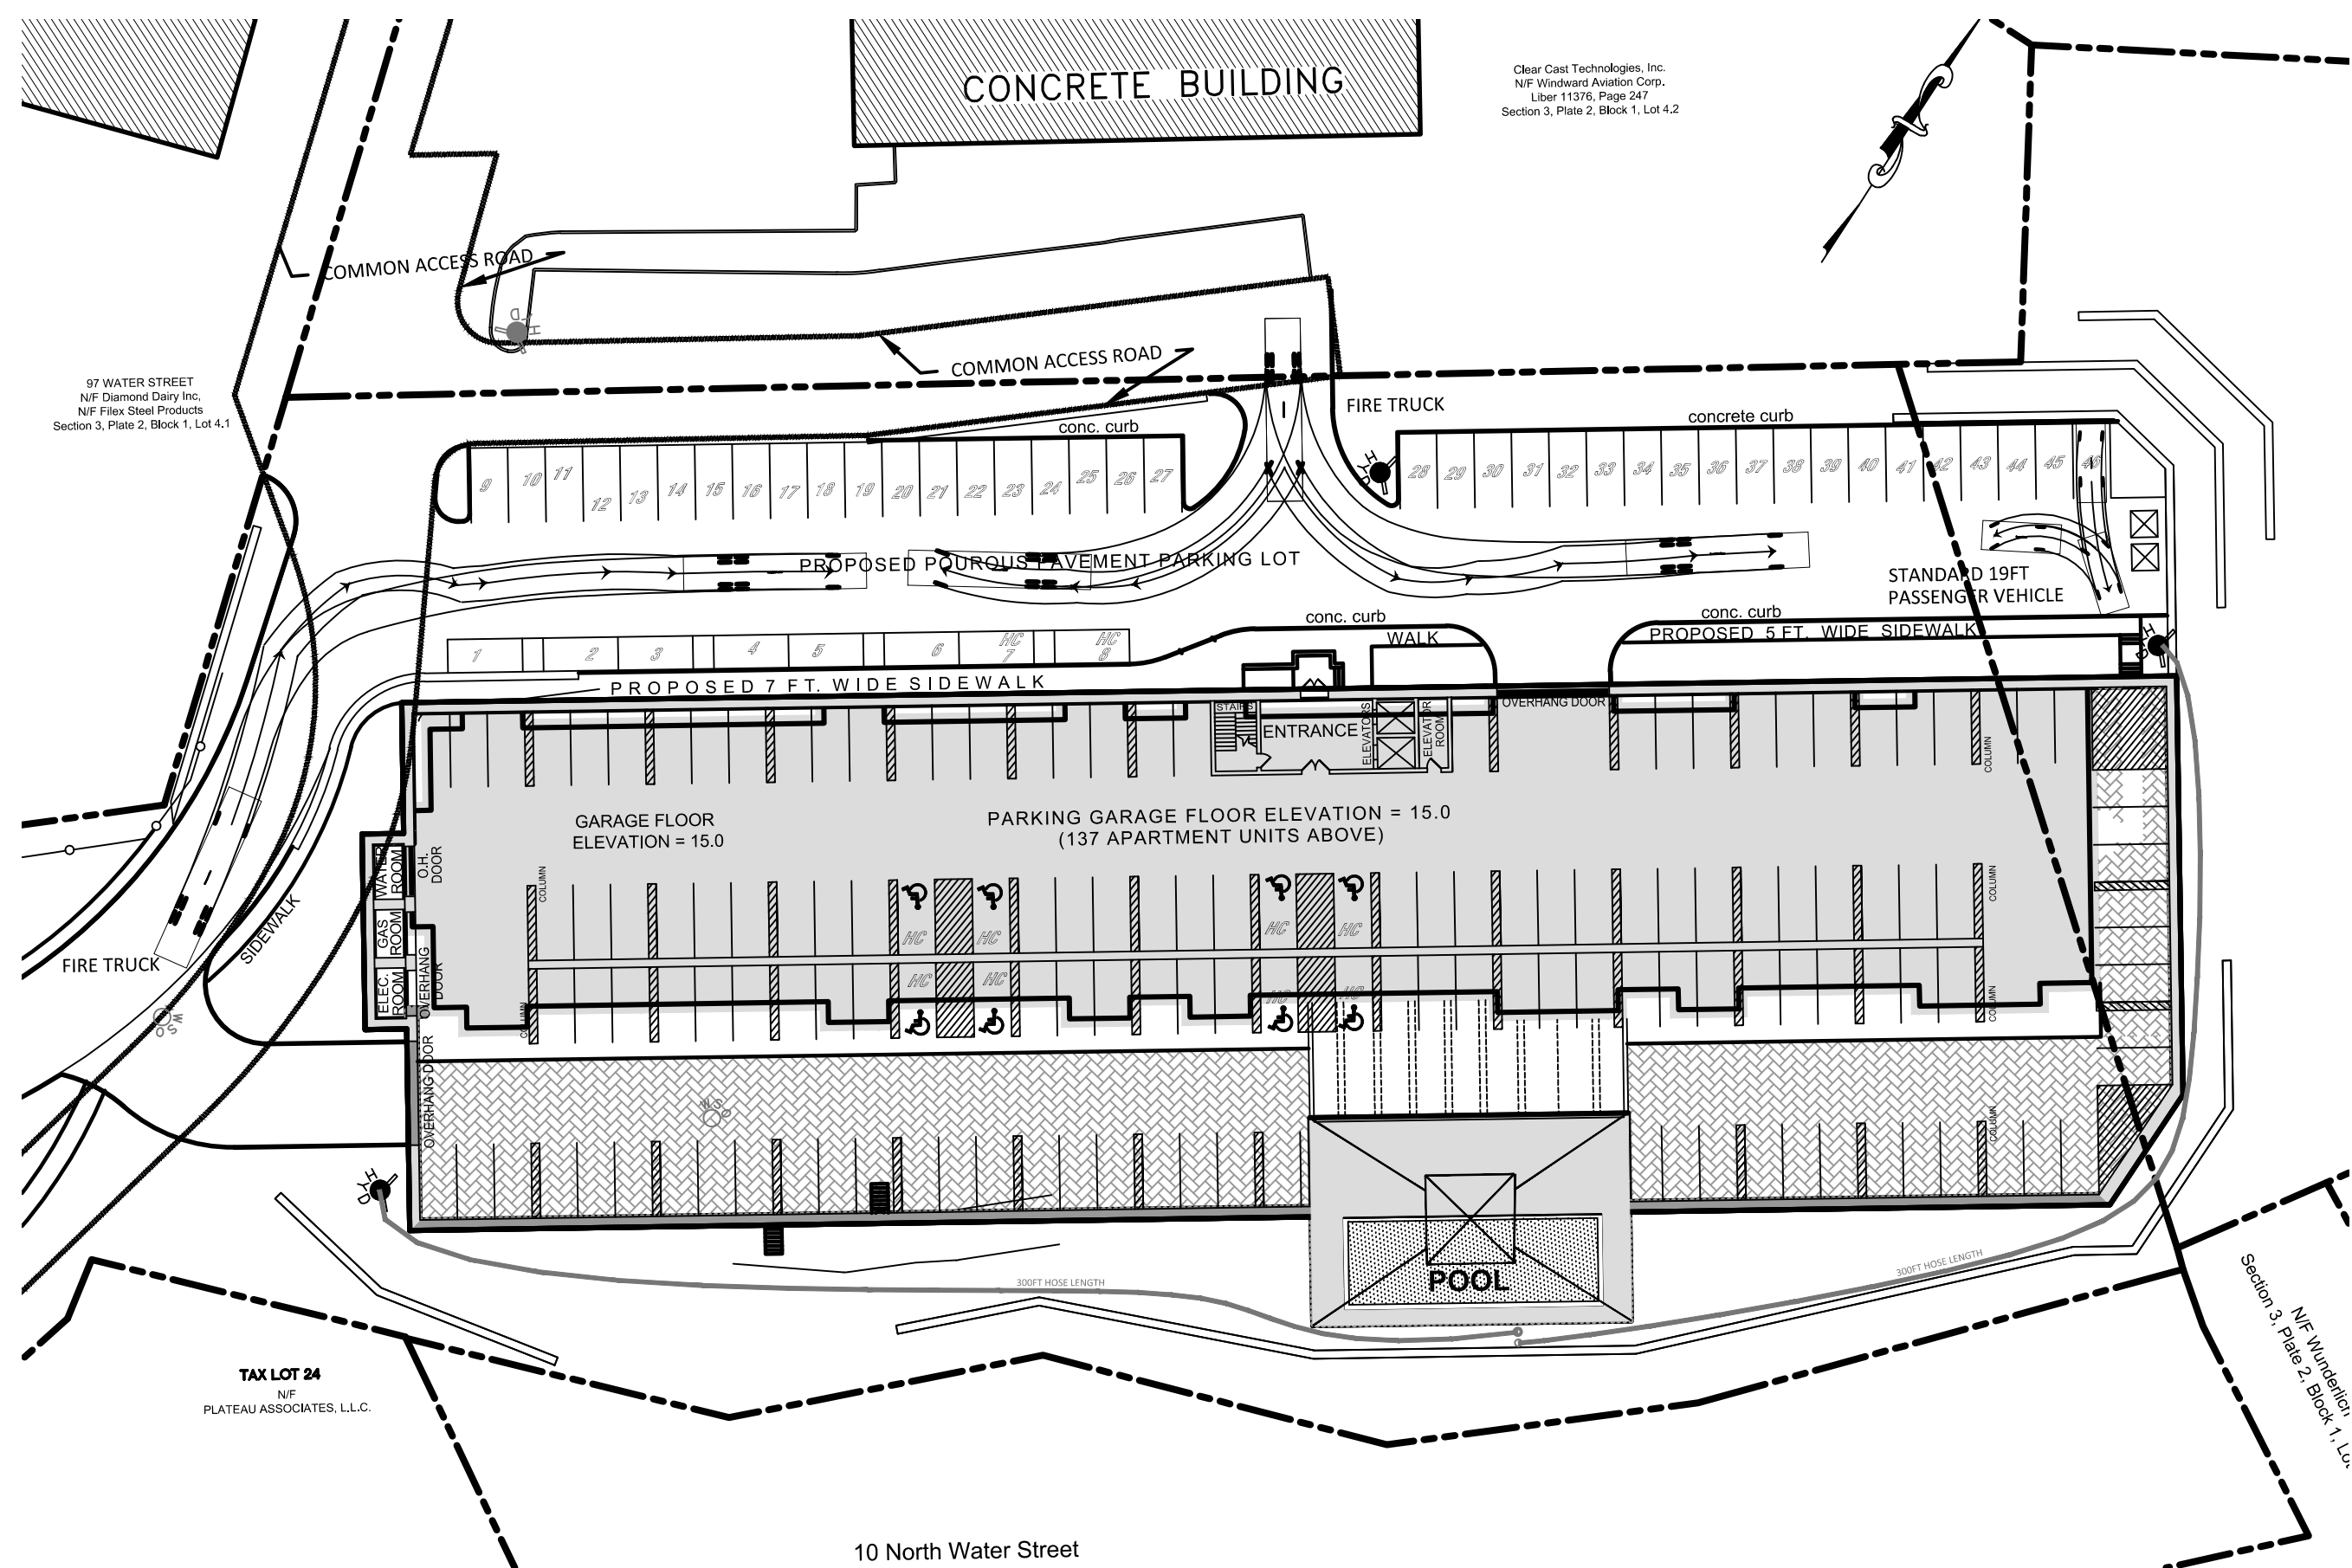

TURNING MOVEMENT FOR PROPOSED BUILDING
SCALE 1" = 40'

NOTE: UNAUTHORIZED ALTERATIONS TO THIS DRAWING IS A VIOLATION OF SECTION 7209-2 OF THE NEW YORK STATE EDUCATION LAW.

NOTE: THIS PLAN IS NULL AND VOID UNLESS IT BEARS THE ORIGINAL SEAL AND SIGNATURE OF THE ENGINEER.

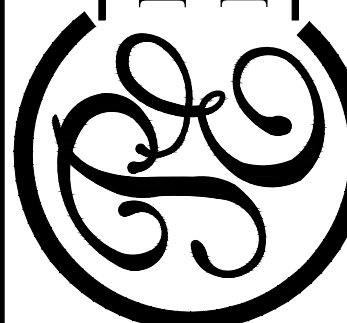REVISIONS	DATE: 04-09-18	600 NORTH BROADWAY, SUITE 215 WHITE PLAINS, NEW YORK 10603 9 1 4 . 9 4 8 . 3 6 2 9 PAUL BERTÉ, P.E.
	SCALE: AS NOTED	
DRAWN BY: SB		CHECKED BY: P.B.
 PETRUCELLI ENGINEERING FOR HIDDEN COVE ON THE HUDSON 36 NORTH WATER STREET VILLAGE OF OSSINING NEW YORK		
TURNING MOVEMENT		SHEET NO.
		25 / 35