



SHATTEMUC YACHT CLUB

METRO NORTH RAILROAD

NOTE:
ALL CATCH BASINS PROPOSED IN N. WATER STREET TO BE INSTALLED
WITH FLAT GRATE. SEE FIELD INLET DETAIL.

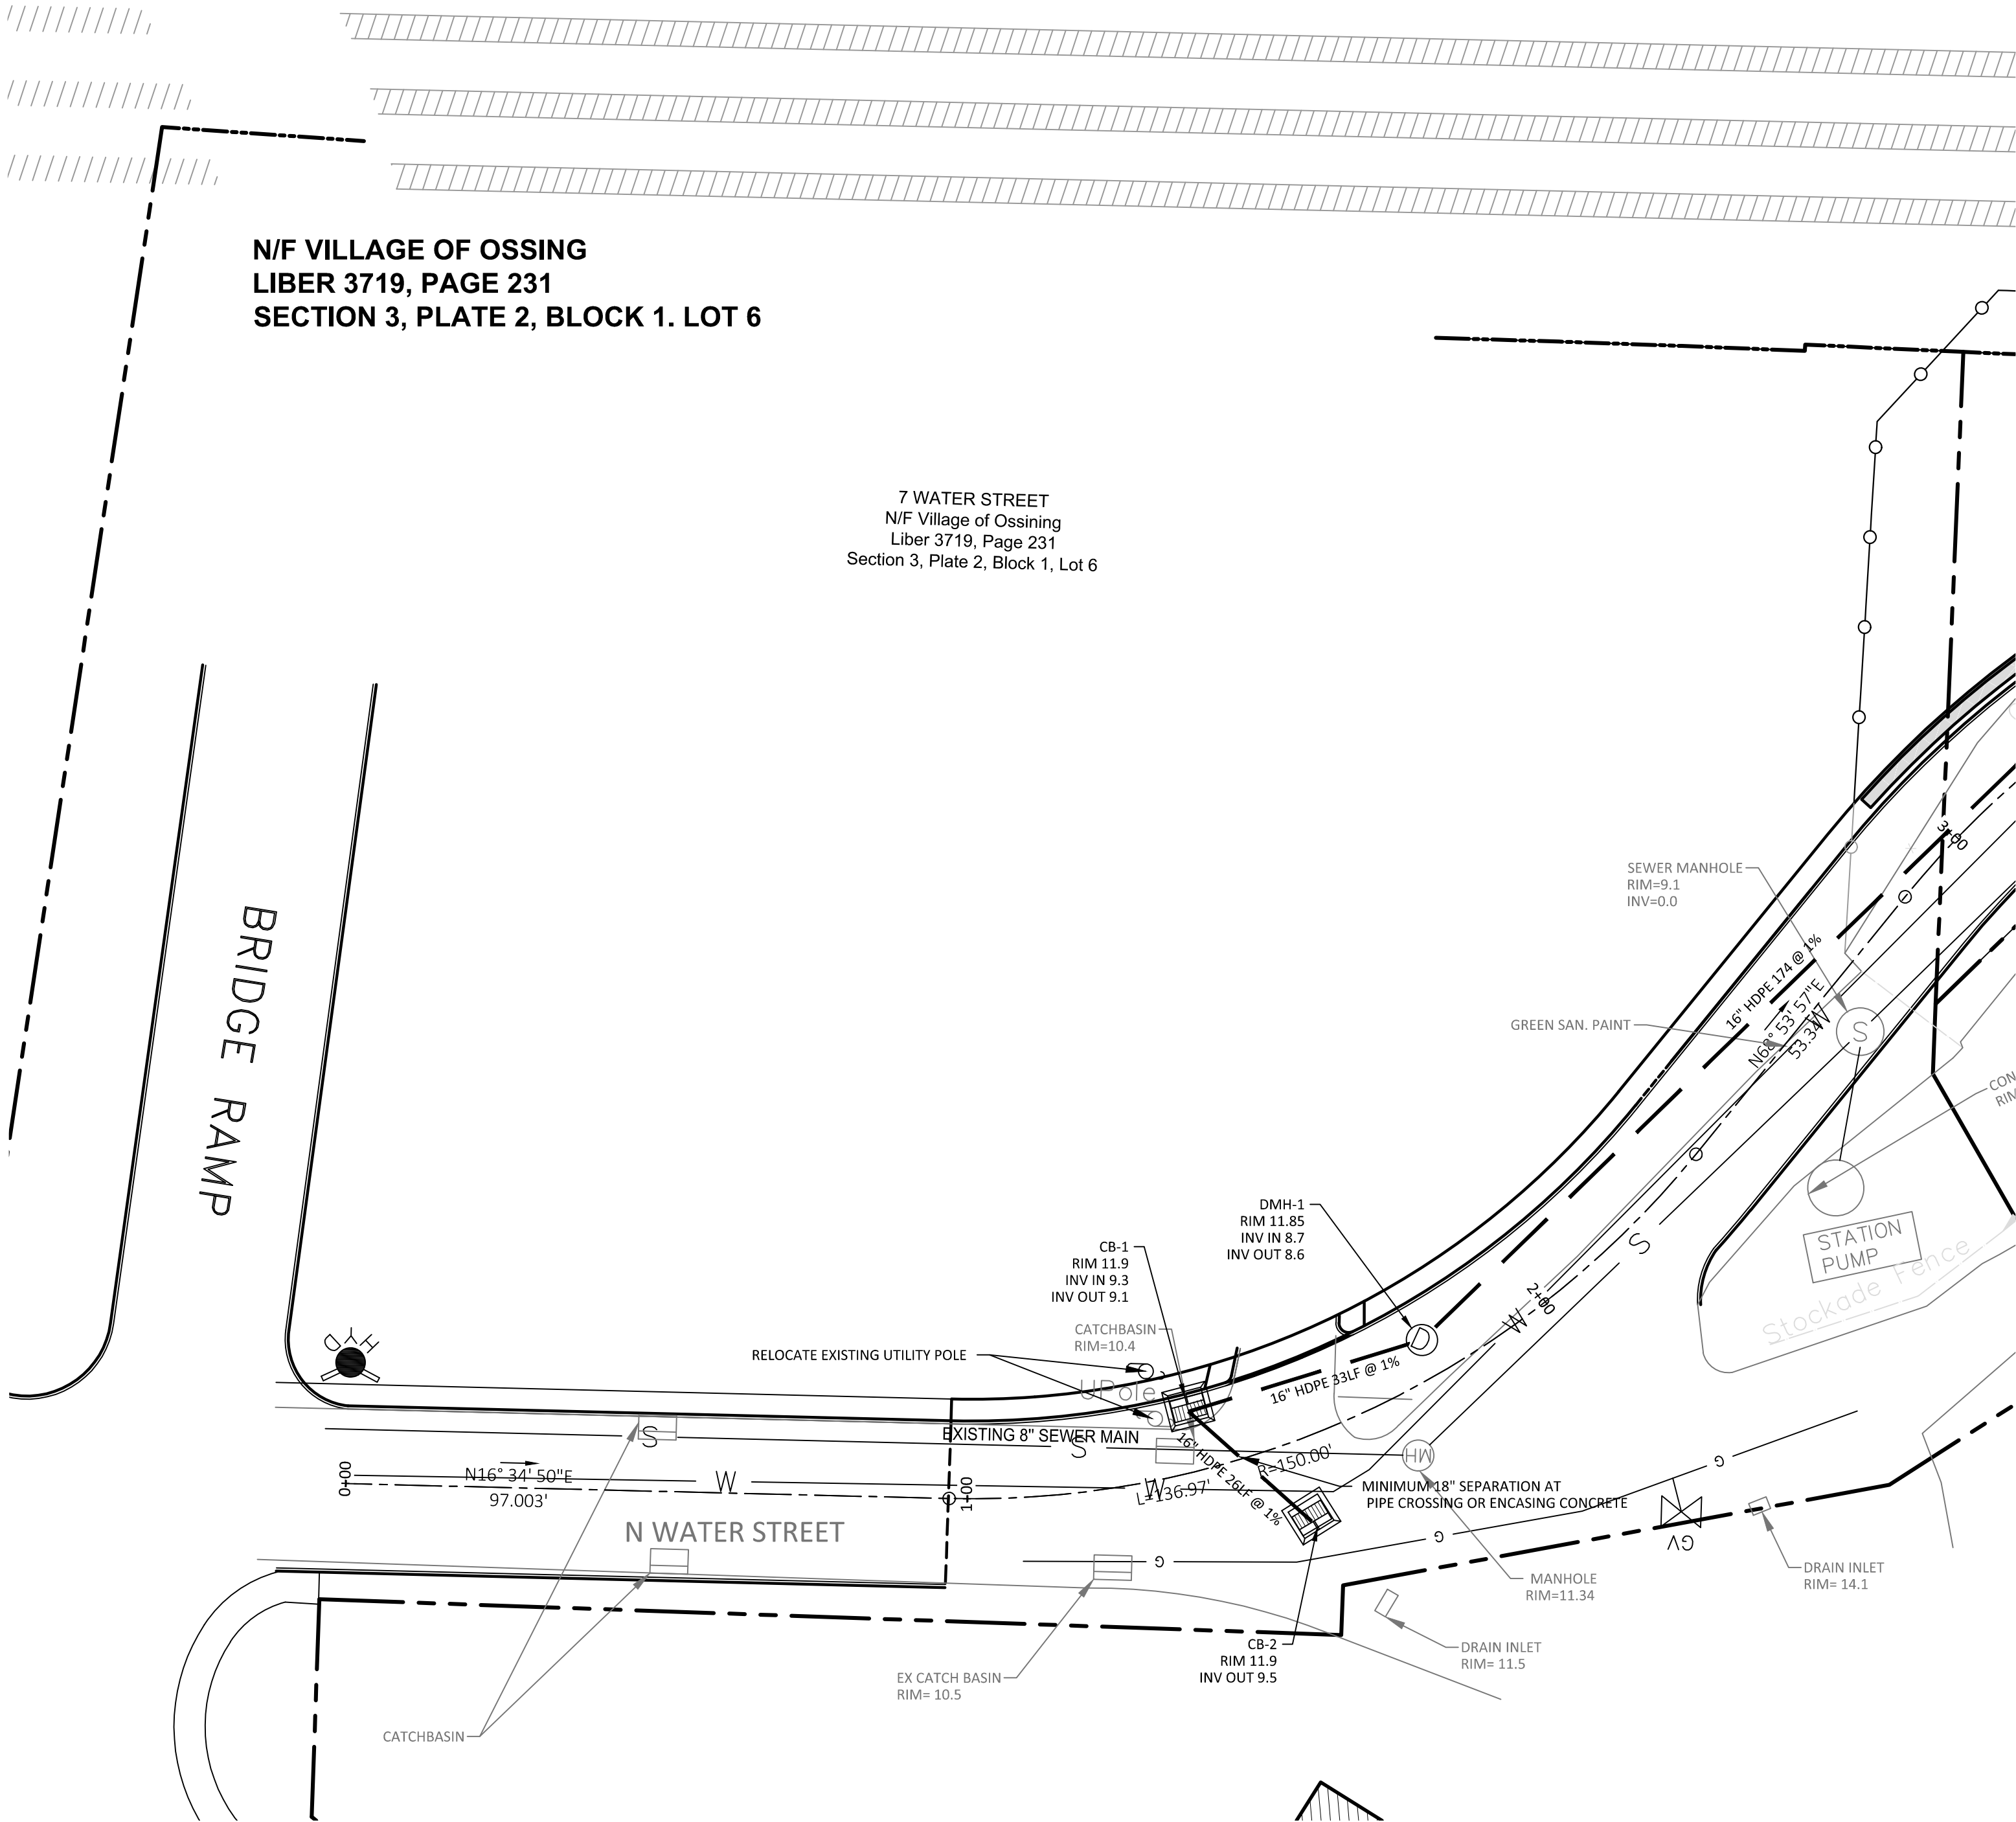

SEE UTILITIES (STA 300-875)

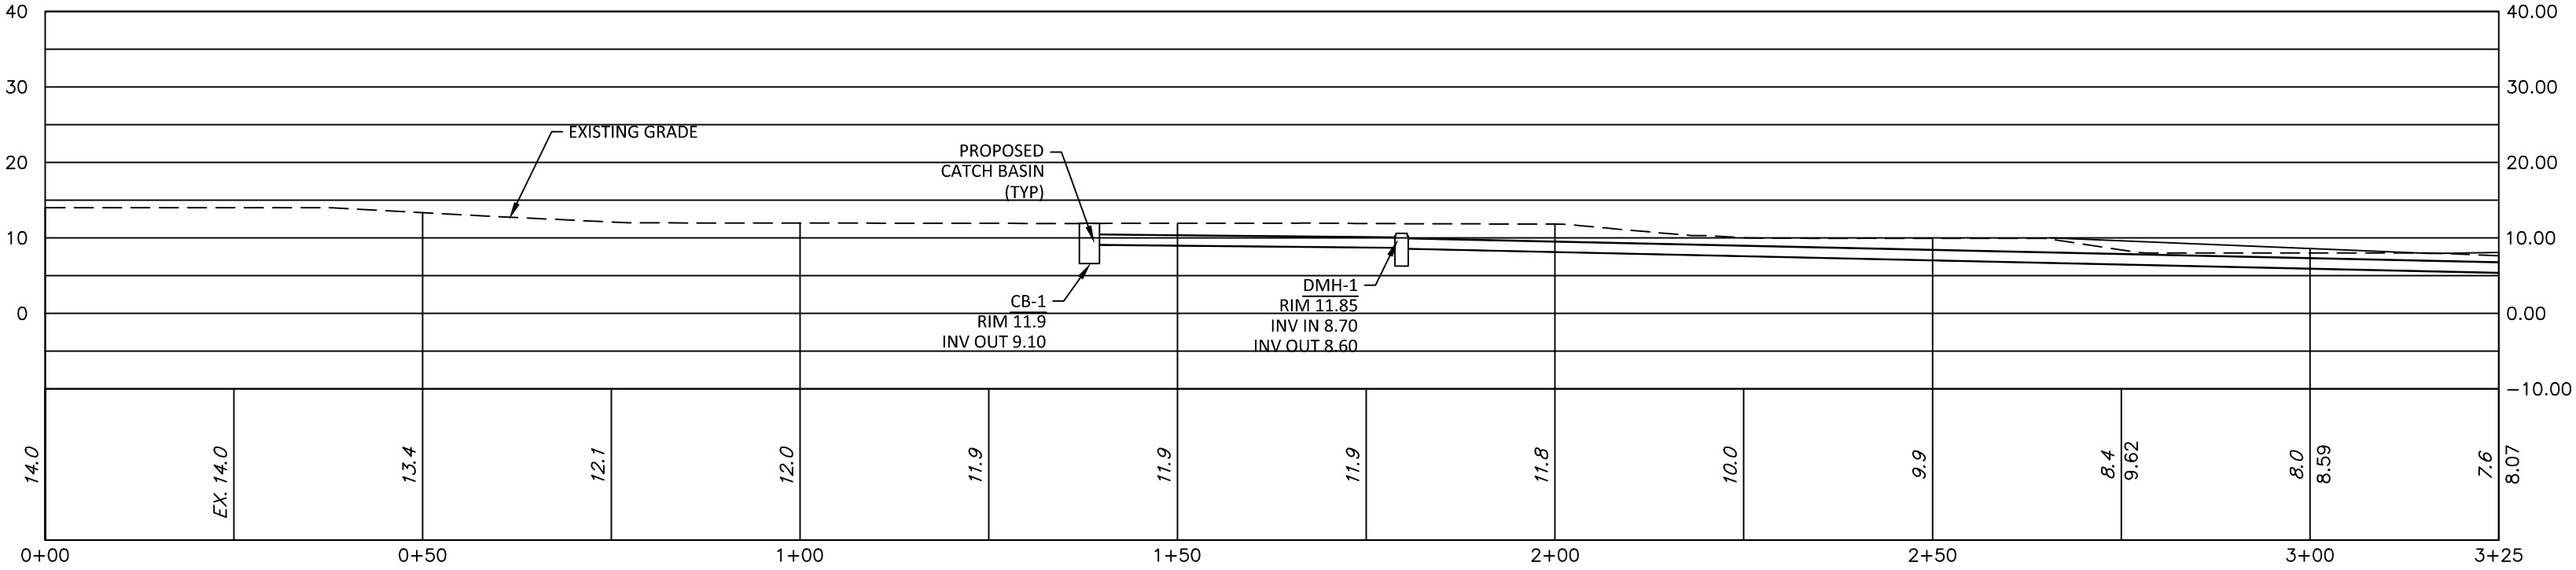

WATER STREET UTILITIES (STA 0+00 -3+00)
SCALE 1" = 20'

REVISIONS	DATE: 04.09.18	
	SCALE: 1" = 20' - 0'	CHECKED BY: P.B.
600 NORTH BROADWAY, SUITE 215 WHITE PLAINS, NEW YORK 10603 914.948.3629 PAUL BERTÉ, P.E.		
PETRUCCELLI ENGINEERING		
OFF-SITE UTILITIES (STA 0-300)		
PLATEAU ASSOCIATES HIDDEN COVE ON THE HUDSON 36 N WATER STREET VILLAGE OF OSSING NEW YORK		
SHEET NO.		
7 / 35		