


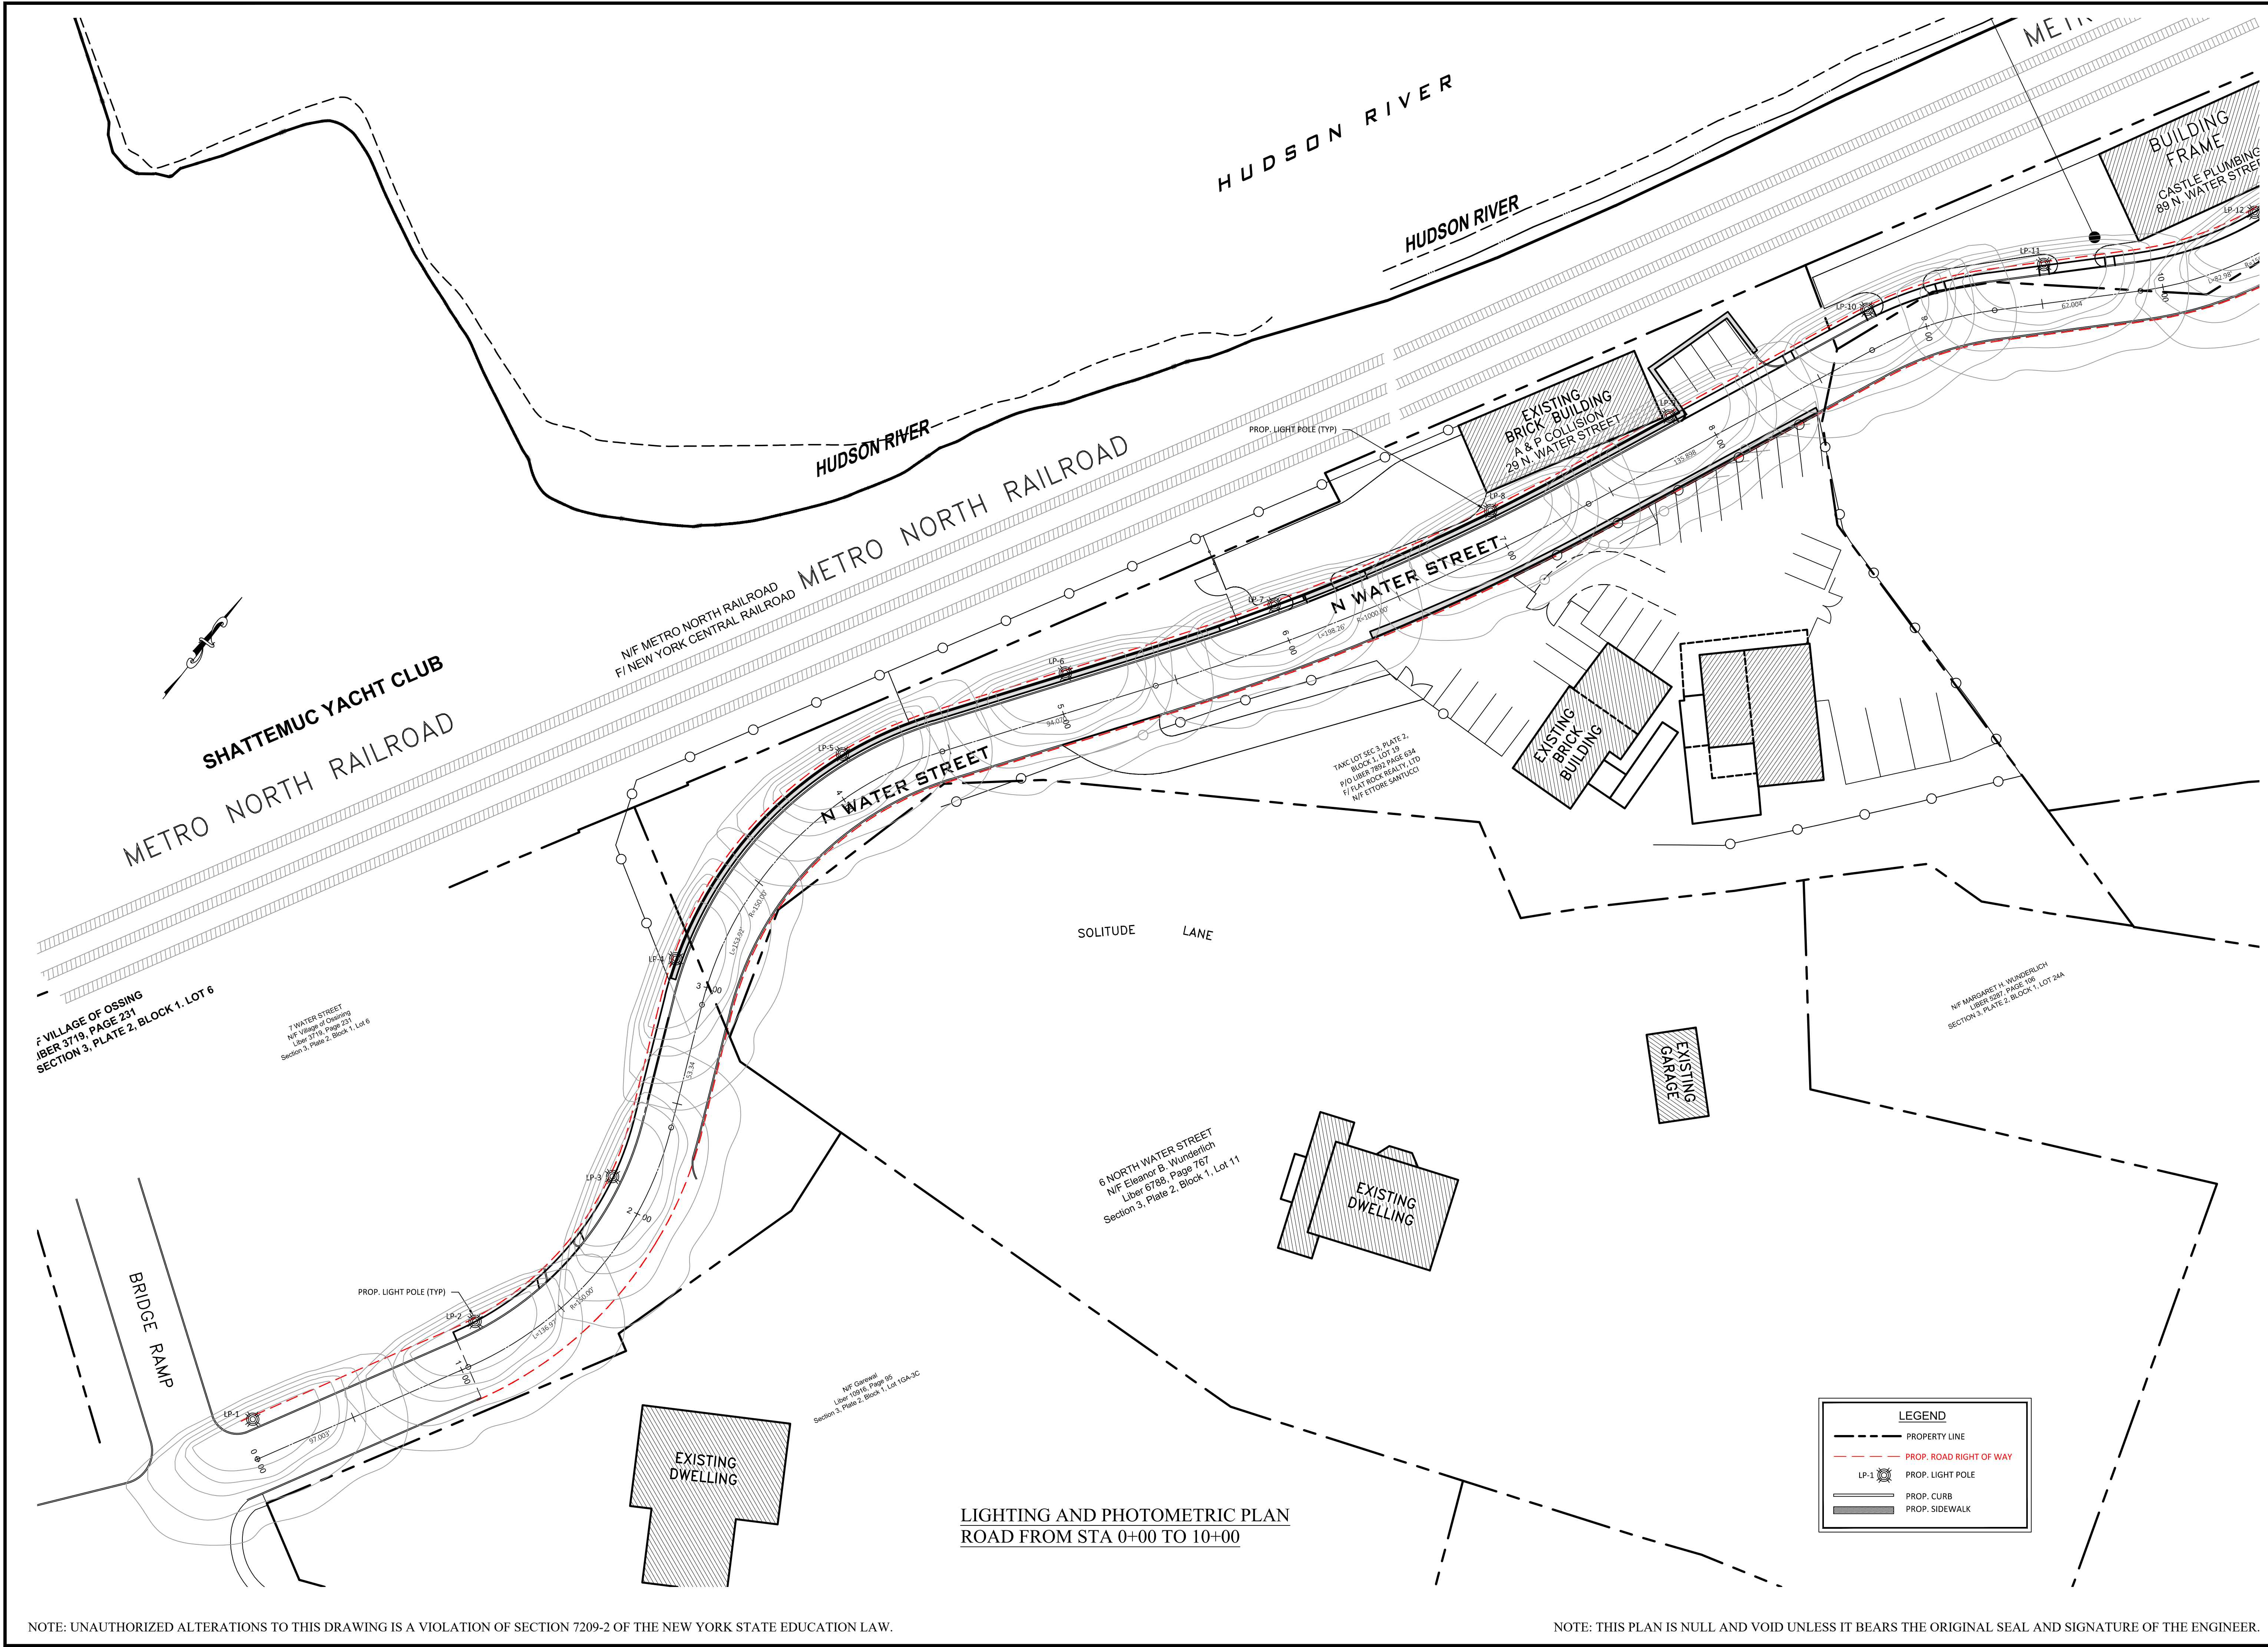

NOTE: UNAUTHORIZED ALTERATIONS TO THIS DRAWING IS A VIOLATION OF SECTION 7209-2 OF THE NEW YORK STATE EDUCATION LAW.

NOTE: THIS PLAN IS NULL AND VOID UNLESS IT BEARS THE ORIGINAL SEAL AND SIGNATURE OF THE ENGINEER.

REVISIONS	JOB NO:	2001
	DATE:	04.09.18
2001	SCALE:	1"=30'-0"
	DRAWN BY:	SB
2001	CHECKED BY:	P.B.
	P.B.	
PETRUCCELLI ENGINEERING		
600 NORTH BROADWAY, SUITE 215 WHITE PLAINS, NEW YORK 10603 914.948.3629 PAUL BERTÉ, P.E.		
LIGHTING AND PHOTOMETRIC PLAN-1		
PLATEAU ASSOCIATES HIDDEN COVE ON THE HUDSON 36 N. WATER STREET VILLAGE OF OSSING NEW YORK		
SHEET NO. 1435		