


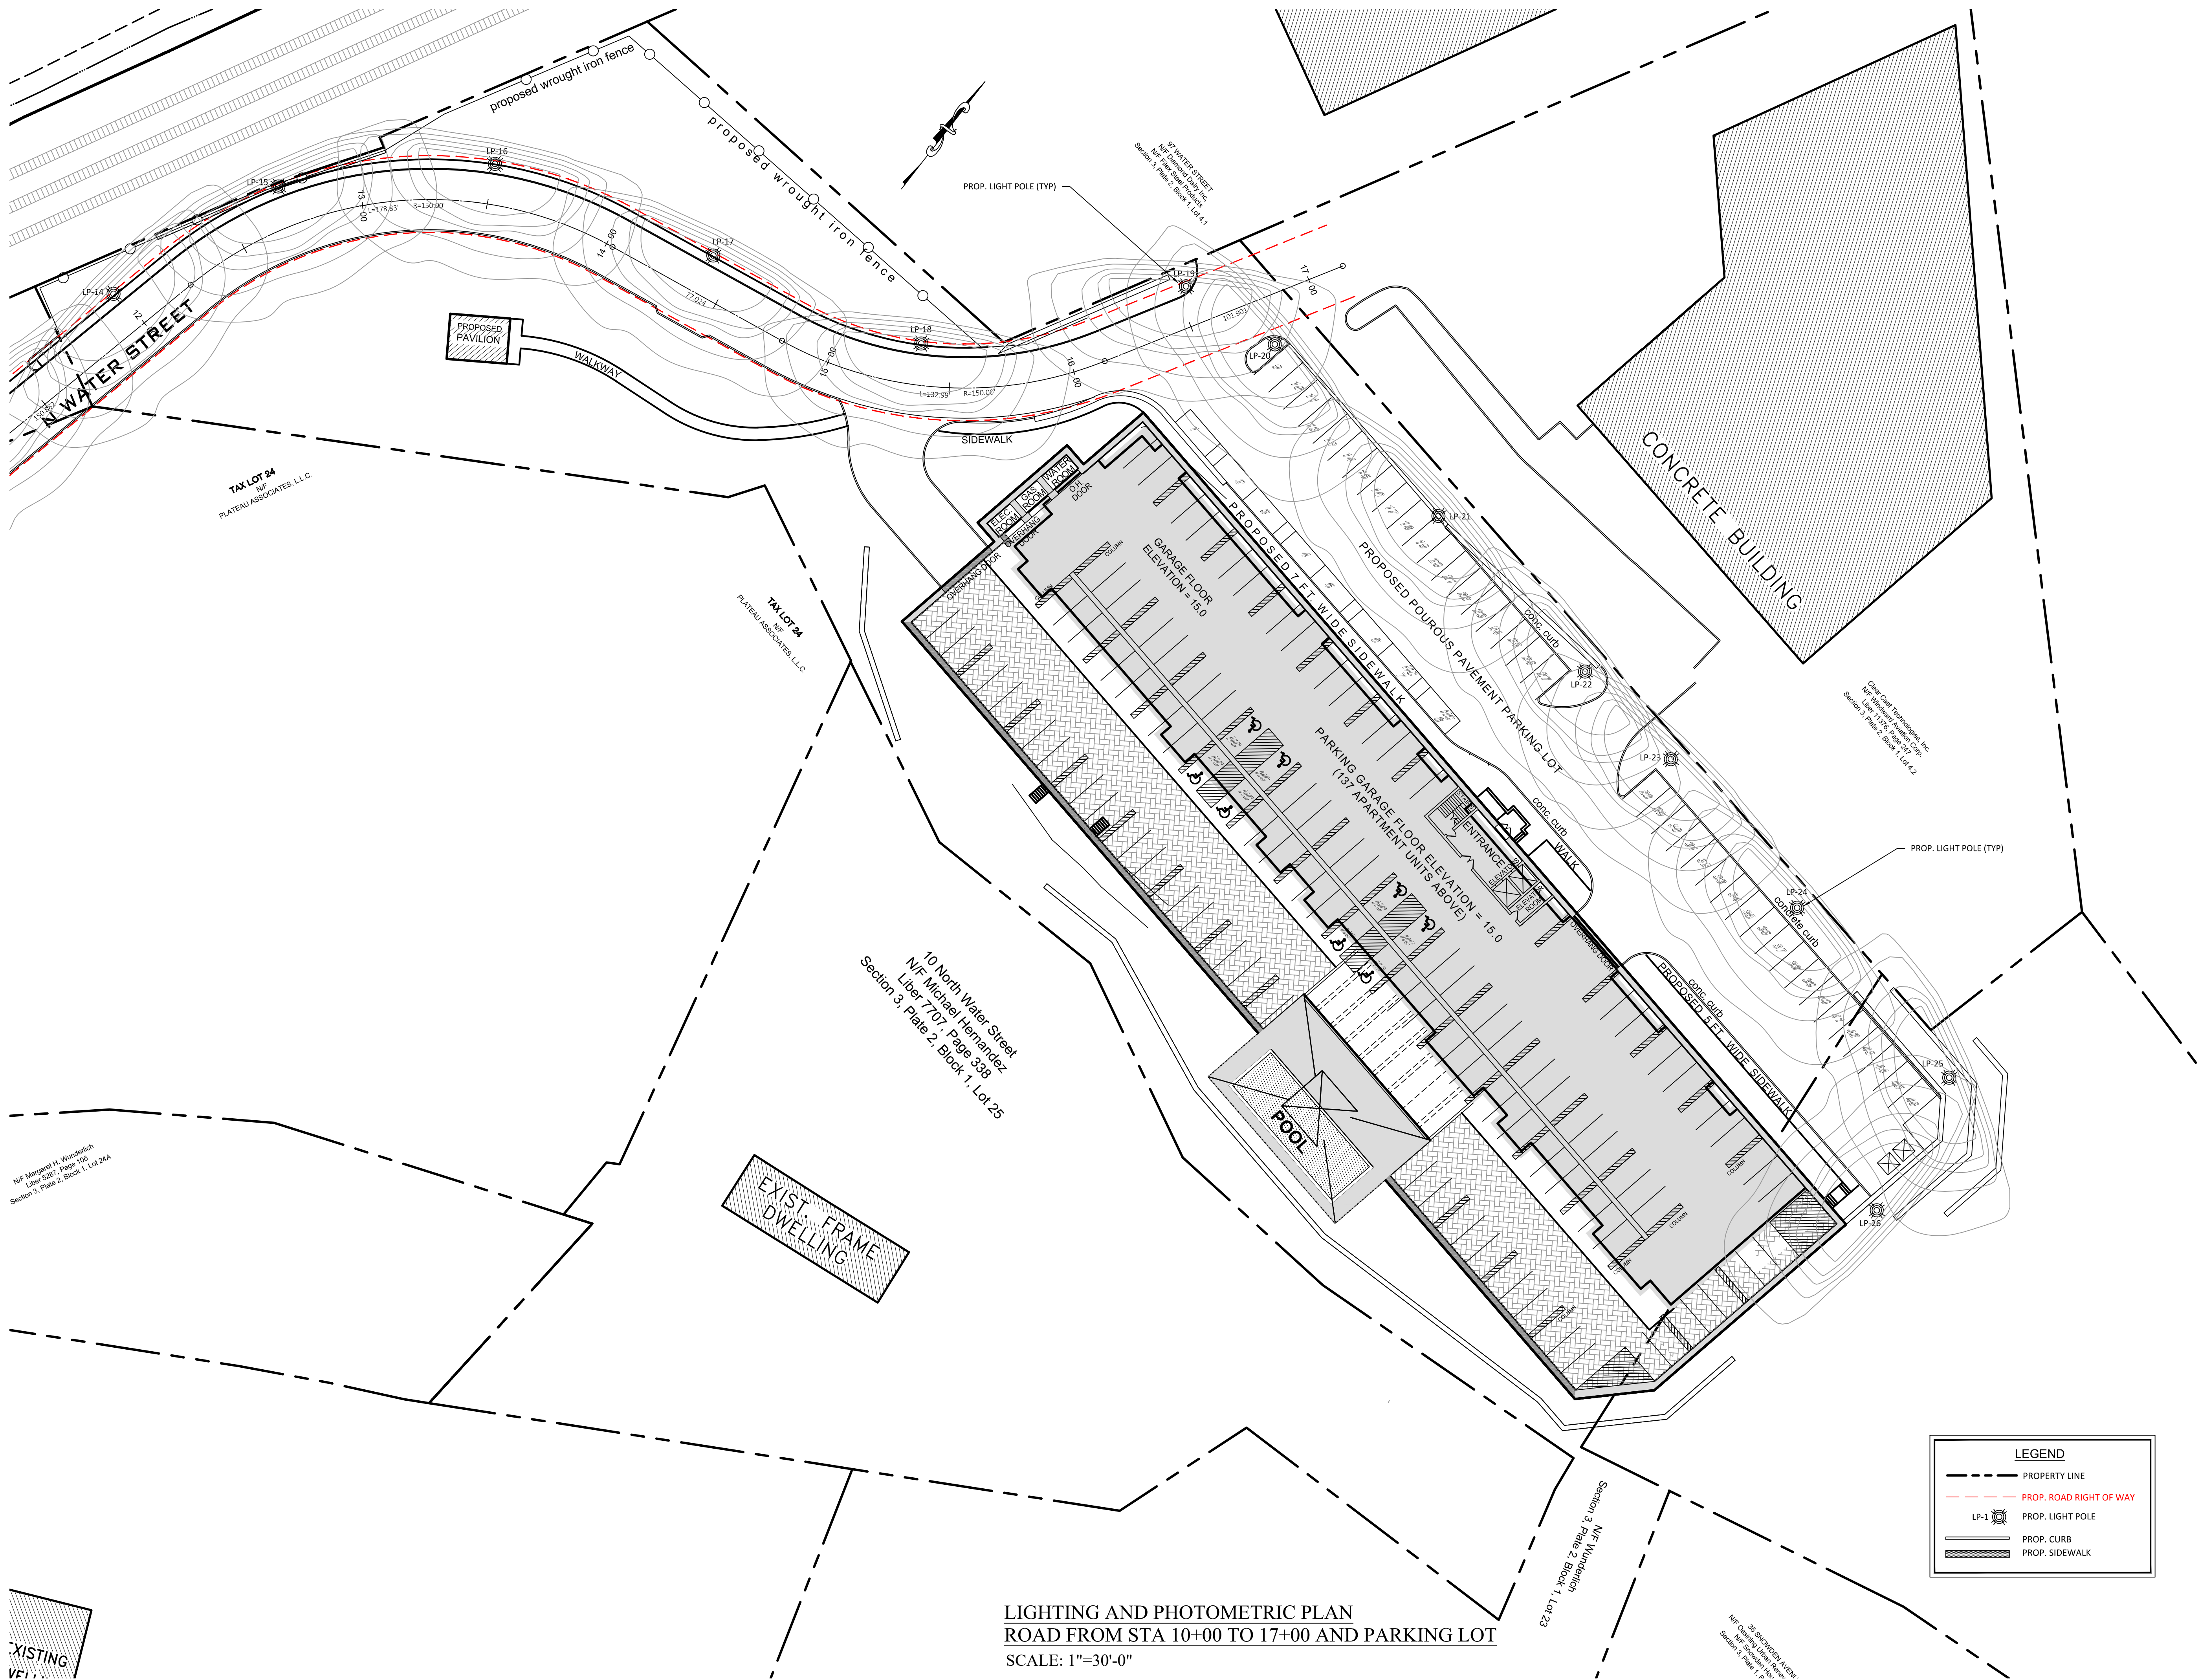

NOTE: UNAUTHORIZED ALTERATIONS TO THIS DRAWING IS A VIOLATION OF SECTION 7209-2 OF THE NEW YORK STATE EDUCATION LAW.

NOTE: THIS PLAN IS NULL AND VOID UNLESS IT BEARS THE ORIGINAL SEAL AND SIGNATURE OF THE ENGINEER.

LIGHTING AND PHOTOMETRIC PLAN-2	PETRUCCELLI ENGINEERING	600 NORTH BROADWAY, SUITE 215 WHITE PLAINS, NEW YORK 10603 914.948.3629 PAUL BERTÉ, P.E.	REVISIONS	JOB No: 2001
			DATE: 04.09.18	
HIDDEN COVE ON THE HUDSON 36 N. WATER STREET VILLAGE OF OSSINING NEW YORK		SCALE: 1"=30'-0"	DRAWN BY: SB	CHECKED BY: P.B.
SHEET NO.		1535		