


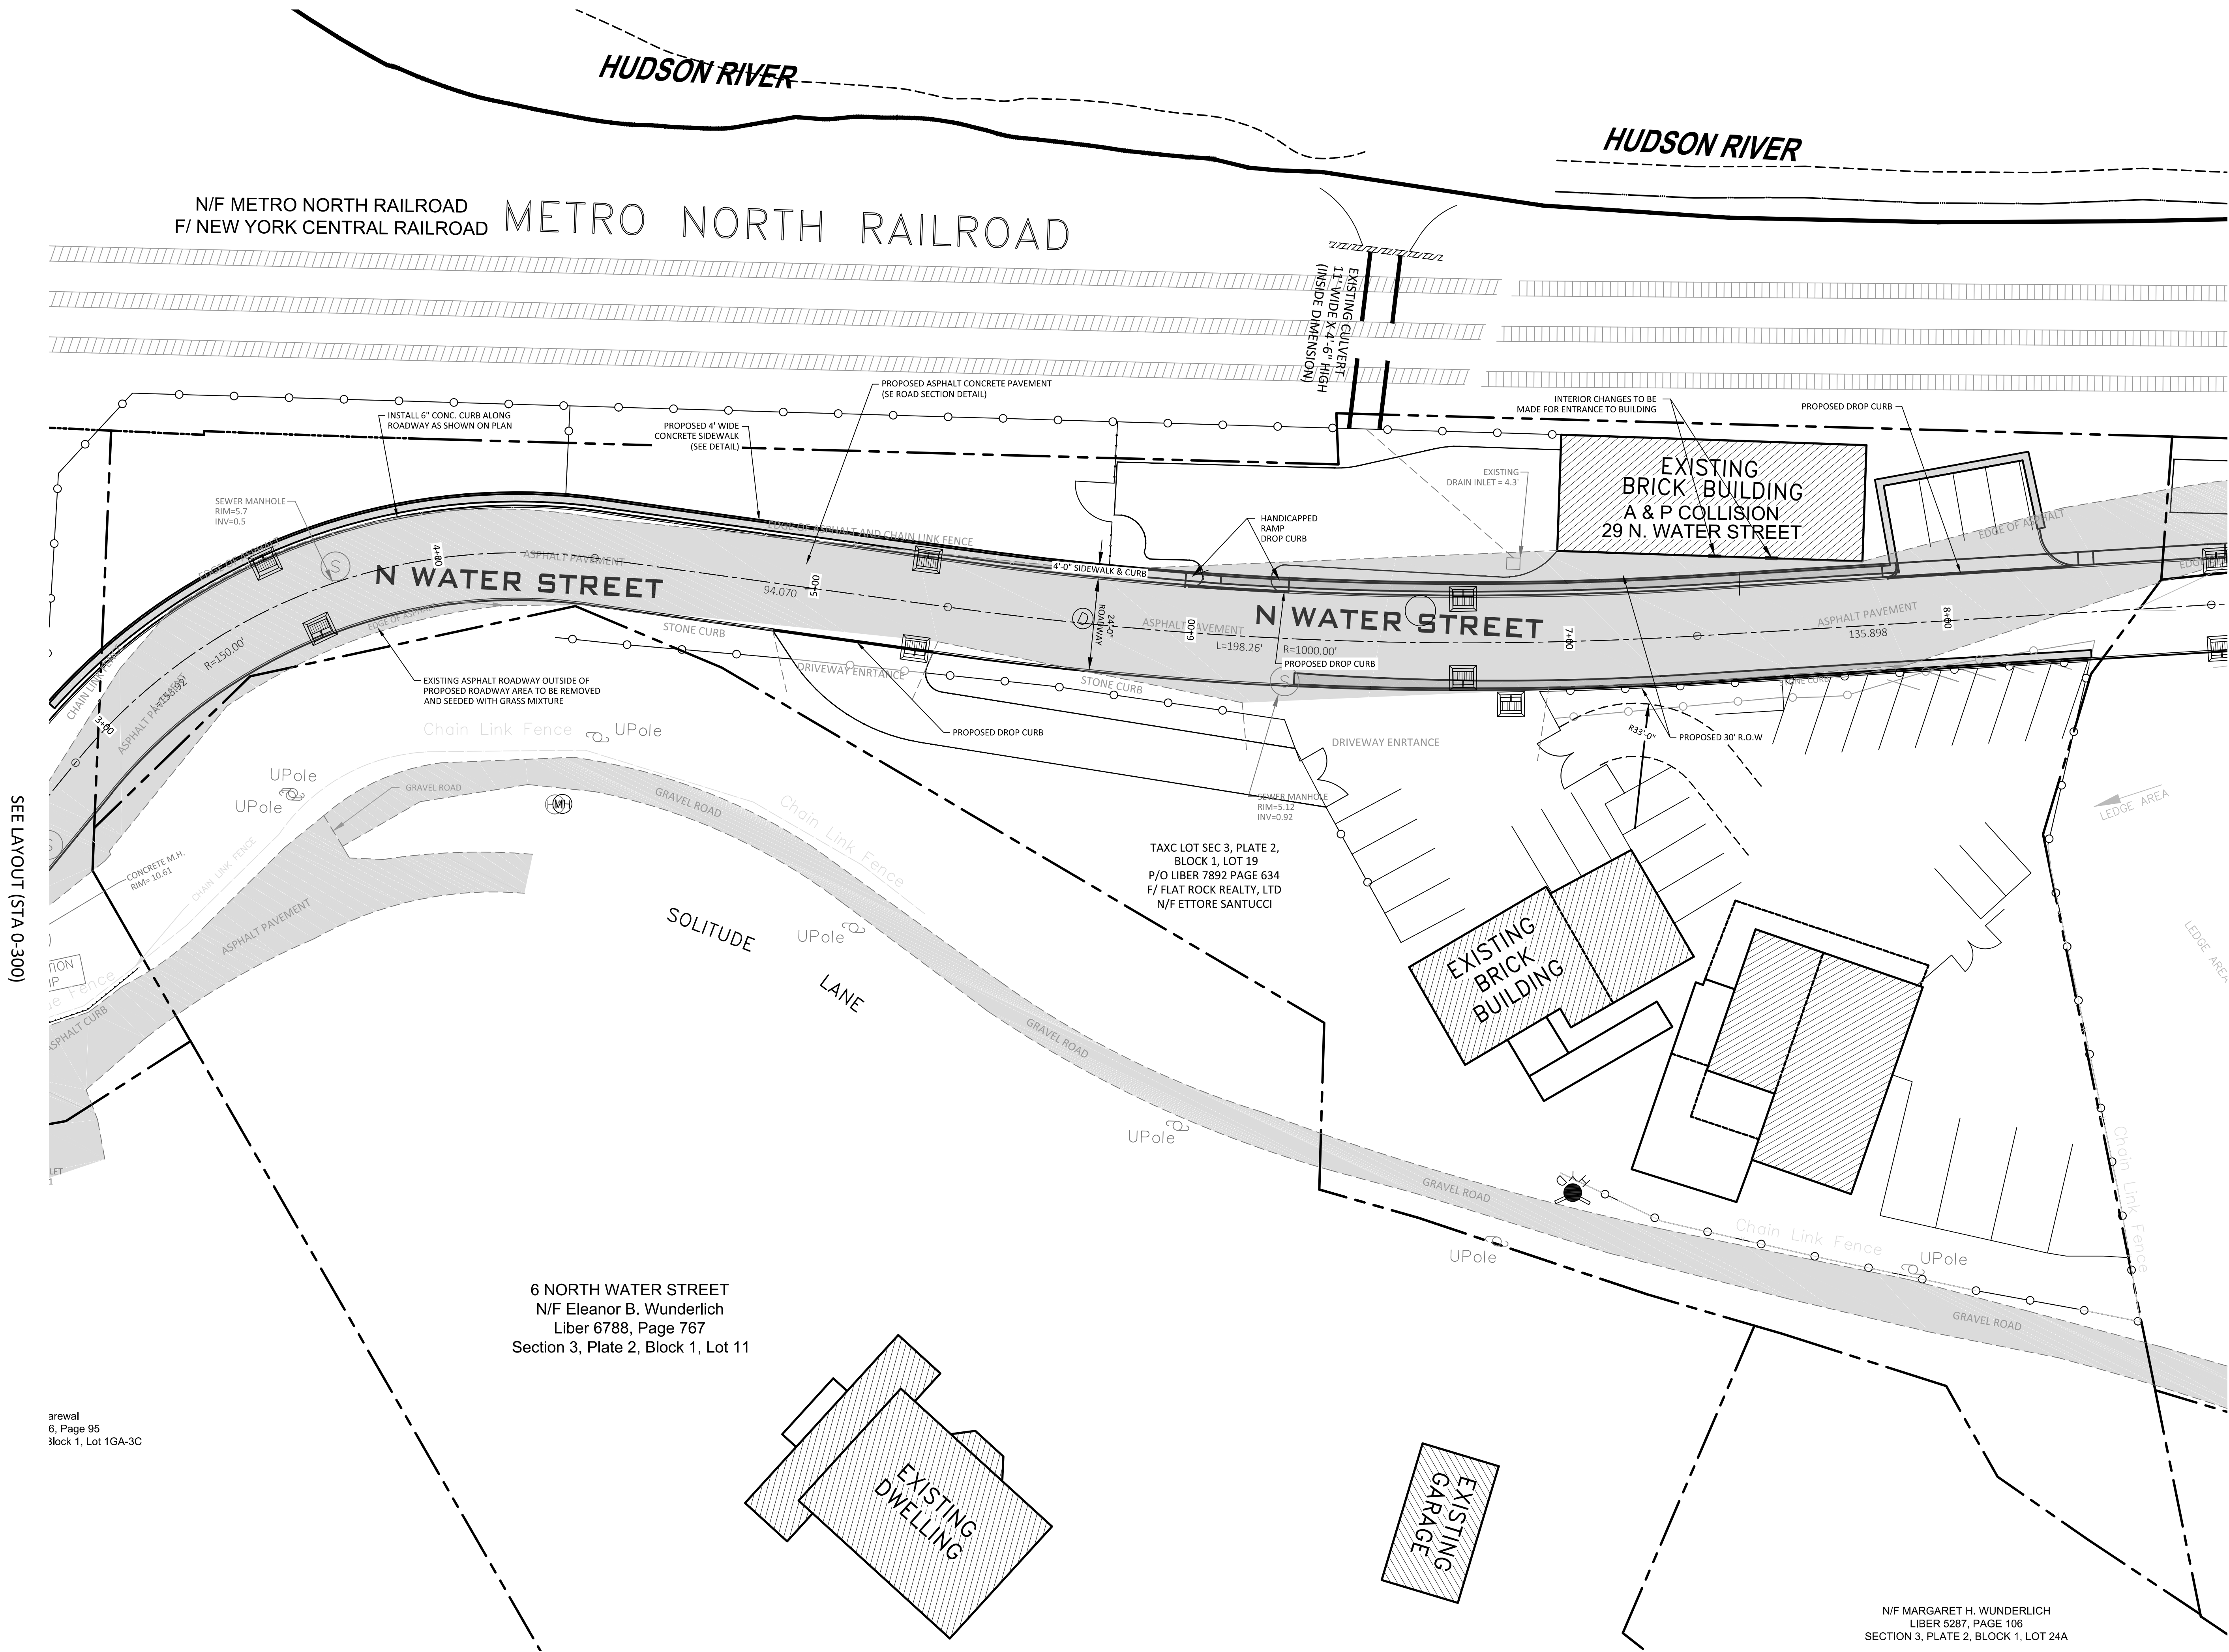

REVISIONS	DATE:	04.09.18
	SCALE:	1" = 20' - 0'
DRAWN BY:	SB	P.B.
	CHECKED BY:	P.B.
PETRUCCELLI ENGINEERING		
600 NORTH BROADWAY, SUITE 215 WHITE PLAINS, NEW YORK 10603 9 1 4 . 9 4 8 . 3 6 2 9 PAUL BERTÉ, P.E.		
OFF-SITE LAYOUT (STA 300-875)		
PLATEAU ASSOCIATES HIDDEN COVE ON THE HUDSON 36 N WATER STREET VILLAGE OF OSSING NEW YORK		
SHEET NO.		
17 35		