


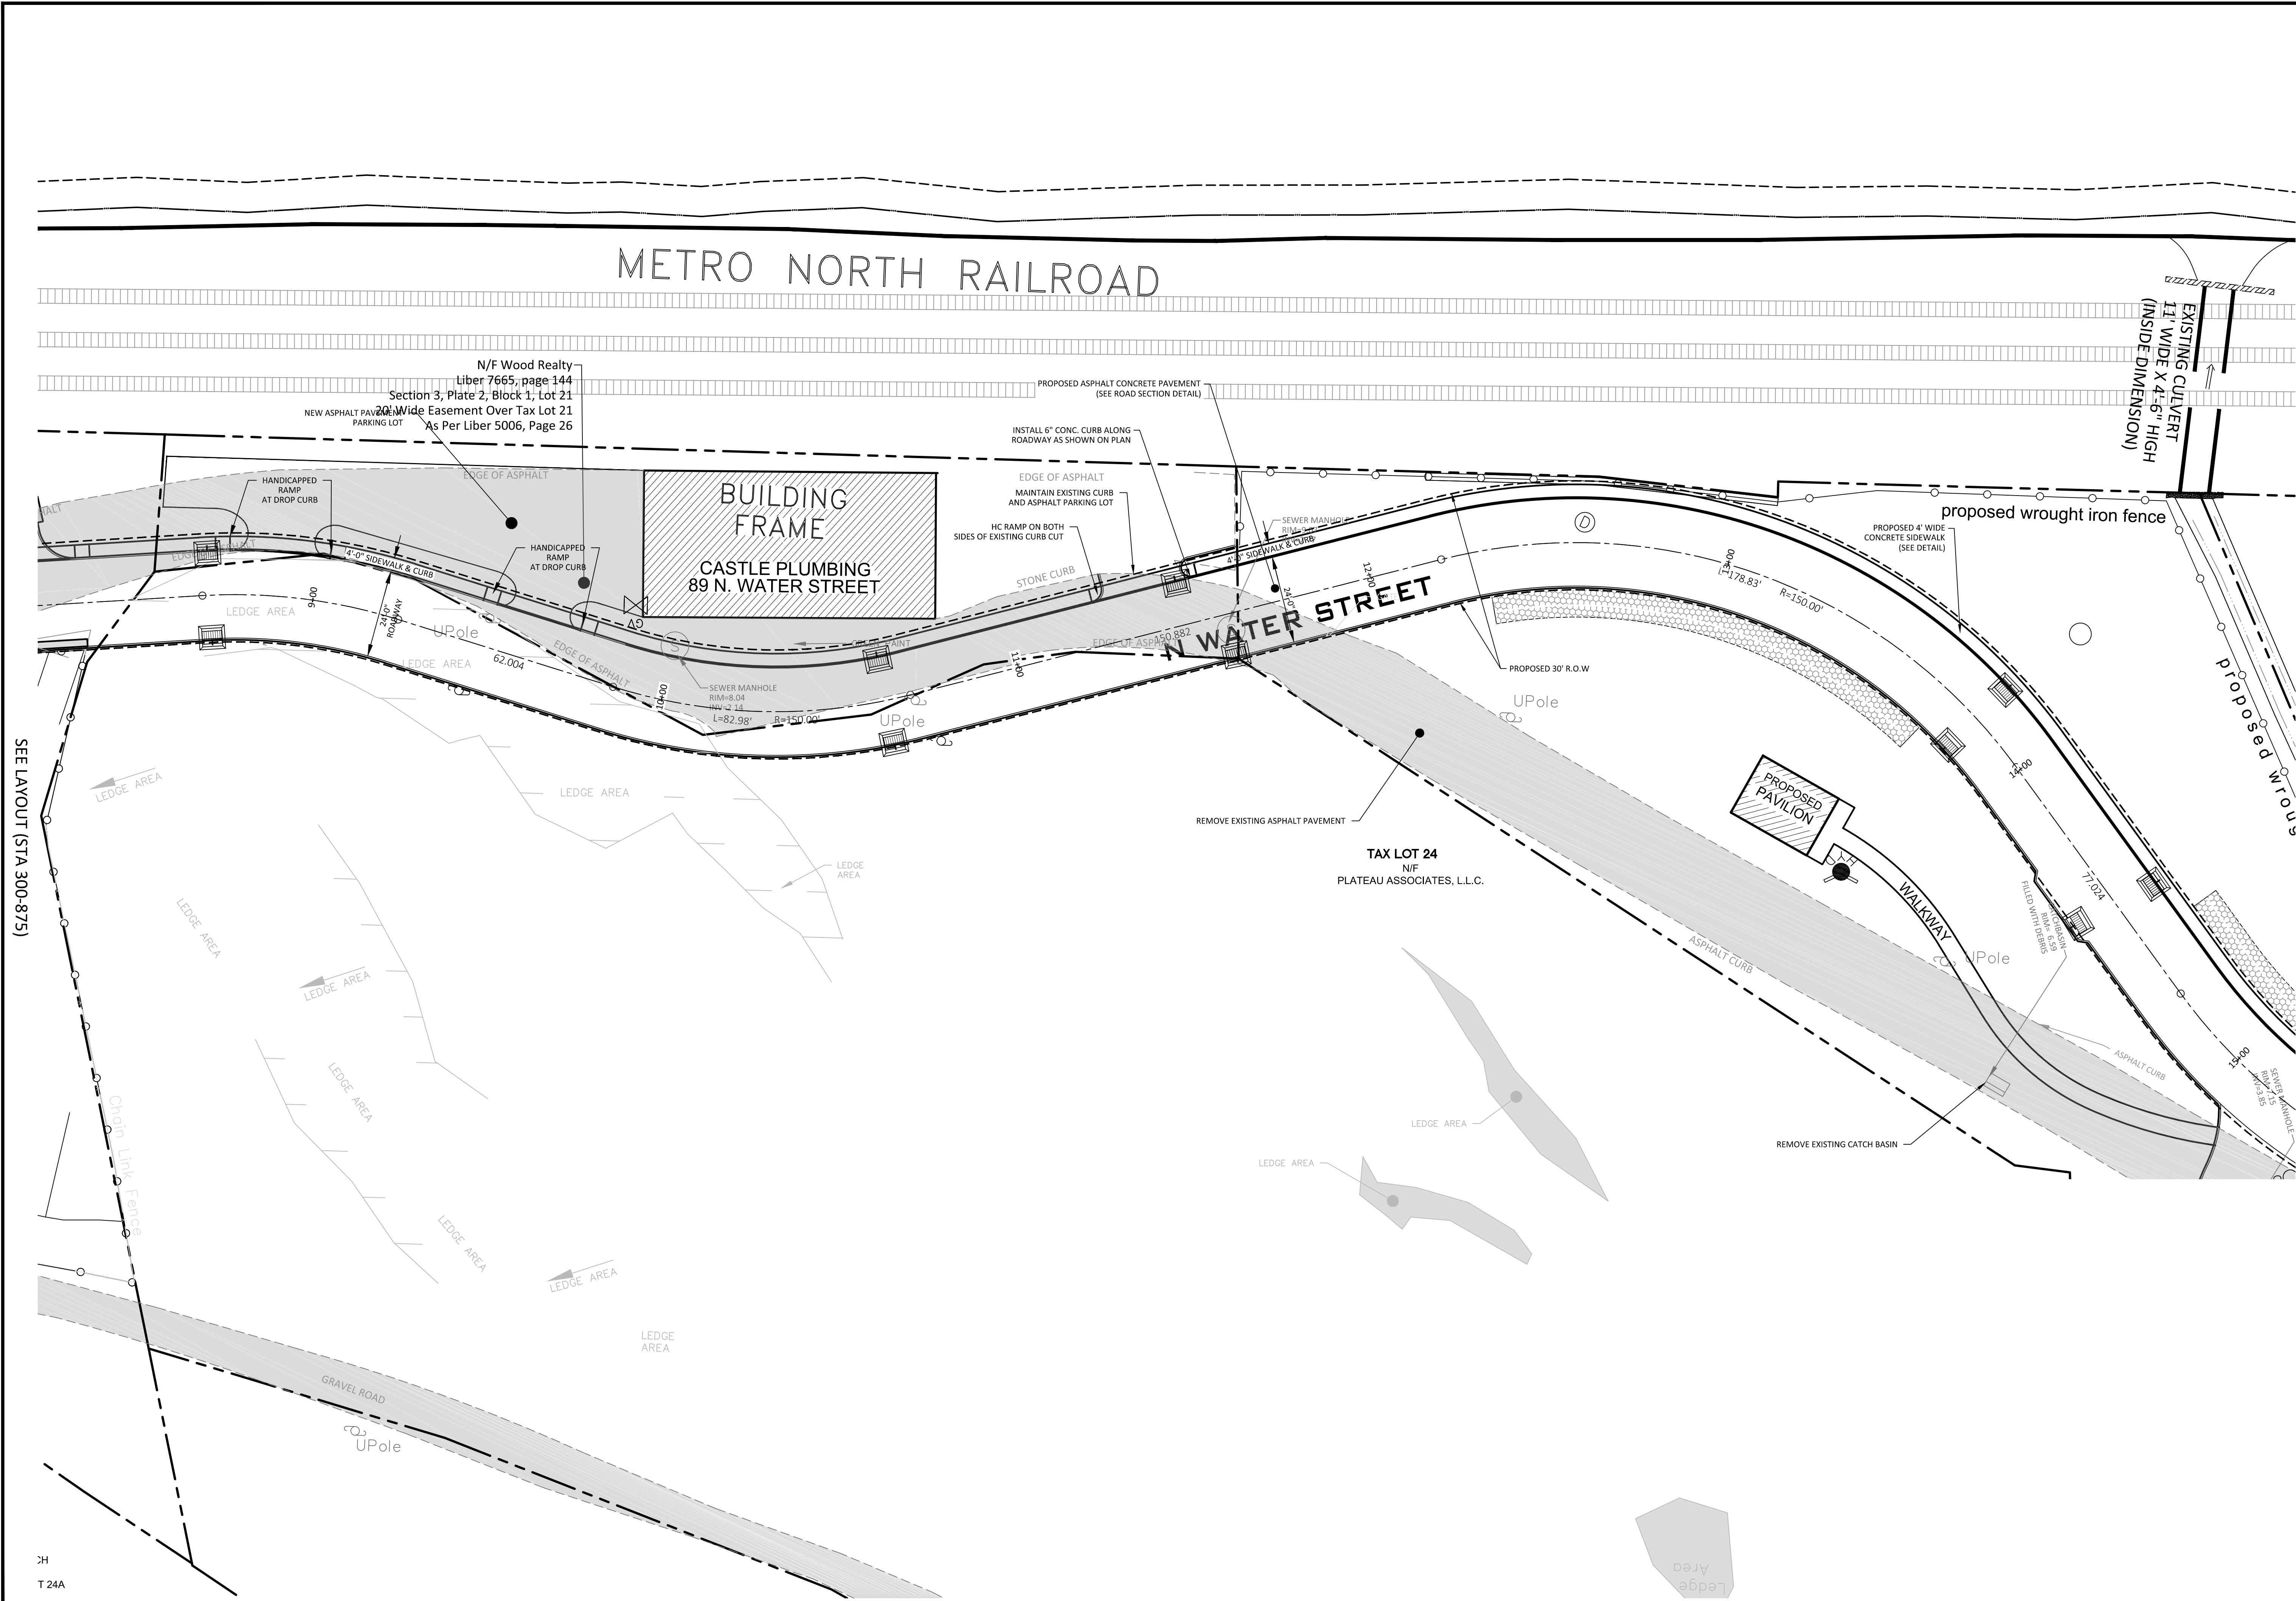


NOTE: UNAUTHORIZED ALTERATIONS TO THIS DRAWING IS A VIOLATION OF SECTION 7209-2 OF THE NEW YORK STATE EDUCATION LAW.

NOTE: THIS PLAN IS NULL AND VOID UNLESS IT BEARS THE ORIGINAL SEAL AND SIGNATURE OF THE ENGINEER.

|           |             |               |
|-----------|-------------|---------------|
| REVISIONS | DATE:       | 04.09.18      |
|           | SCALE:      | 1" = 20' - 0' |
| DRAWN BY: | SB          | P.B.          |
|           | CHECKED BY: | P.B.          |

|   |   |
|---|---|
| 600 NORTH BROADWAY, SUITE 215<br>WHITE PLAINS, NEW YORK 10603<br>9 1 4 . 9 4 8 . 3 6 2 9                            | <br><b>PETRUCCIELLI</b><br><b>ENGINEERING</b> |
| <br><b>PAUL A. BERTÉ, P.E.</b> | <b>NEW YORK</b>   |
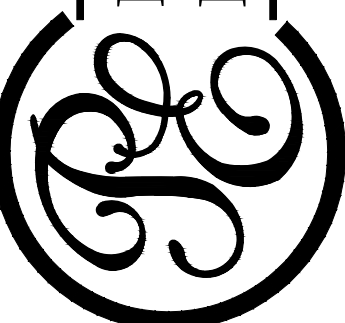
|                                |                    |
|--------------------------------|--------------------|
| OFF-SITE LAYOUT (STA 875-1500) | PLATEAU ASSOCIATES |
| HIDDEN COVE ON THE HUDSON      | 36 N WATER STREET  |
| VILLAGE OF OSSINING            |                    |

|           |    |    |
|-----------|----|----|
| SHEET NO. | 18 | 35 |
|-----------|----|----|