

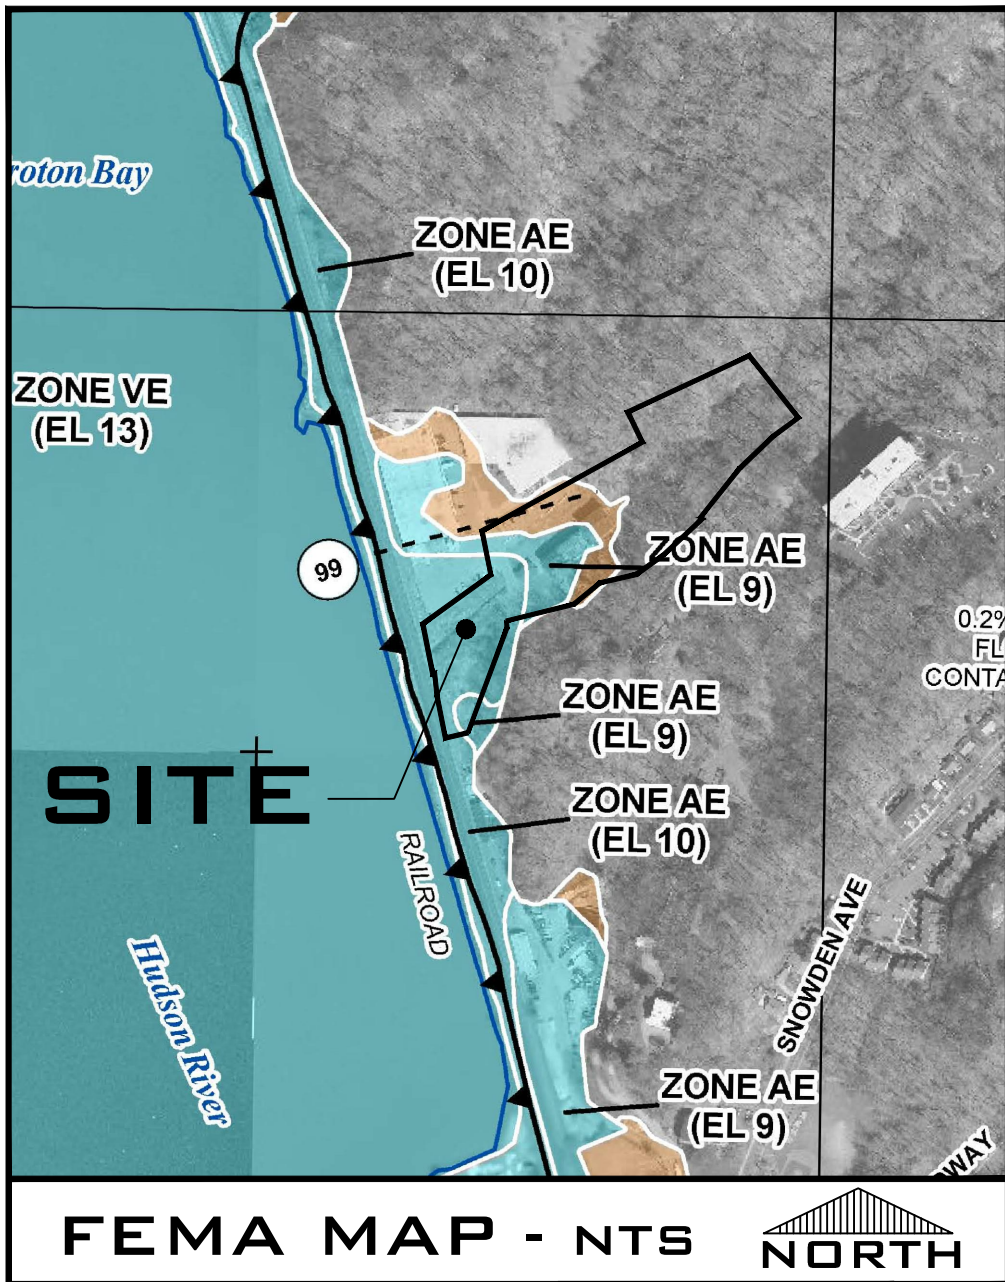


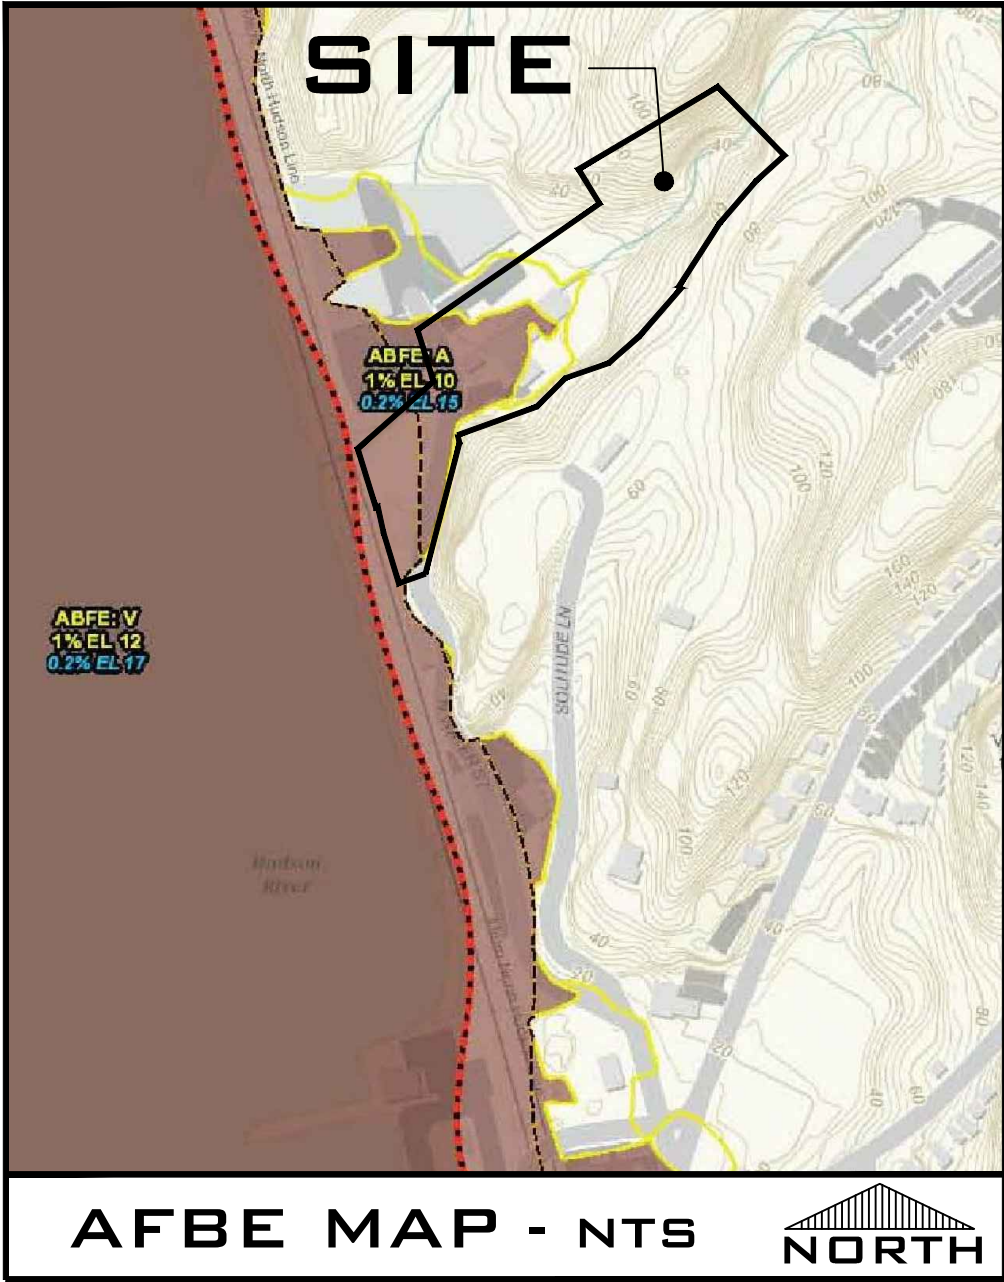

SPECIAL ABFE NOTE:
THE LOCATION AND ELEVATION OF THE ADVISORY FLOOD BOUNDARY LINES WERE TAKEN FROM THE POST-HURRICANE SANDY ADVISORY BASE FLOOD ELEVATIONS MAP PROVIDED BY FEMA LAST MODIFIED ON JANUARY 31, 2013.

SPECIAL FLOODPLAIN NOTE:
THE LOCATION AND ELEVATION OF THE FLOODPLAIN BOUNDARY LINE WAS TAKEN FROM THE FEMA FLOOD INSURANCE RATE MAP # 36119CO136G REVISED (PRELIMINARY) DECEMBER 8, 2014

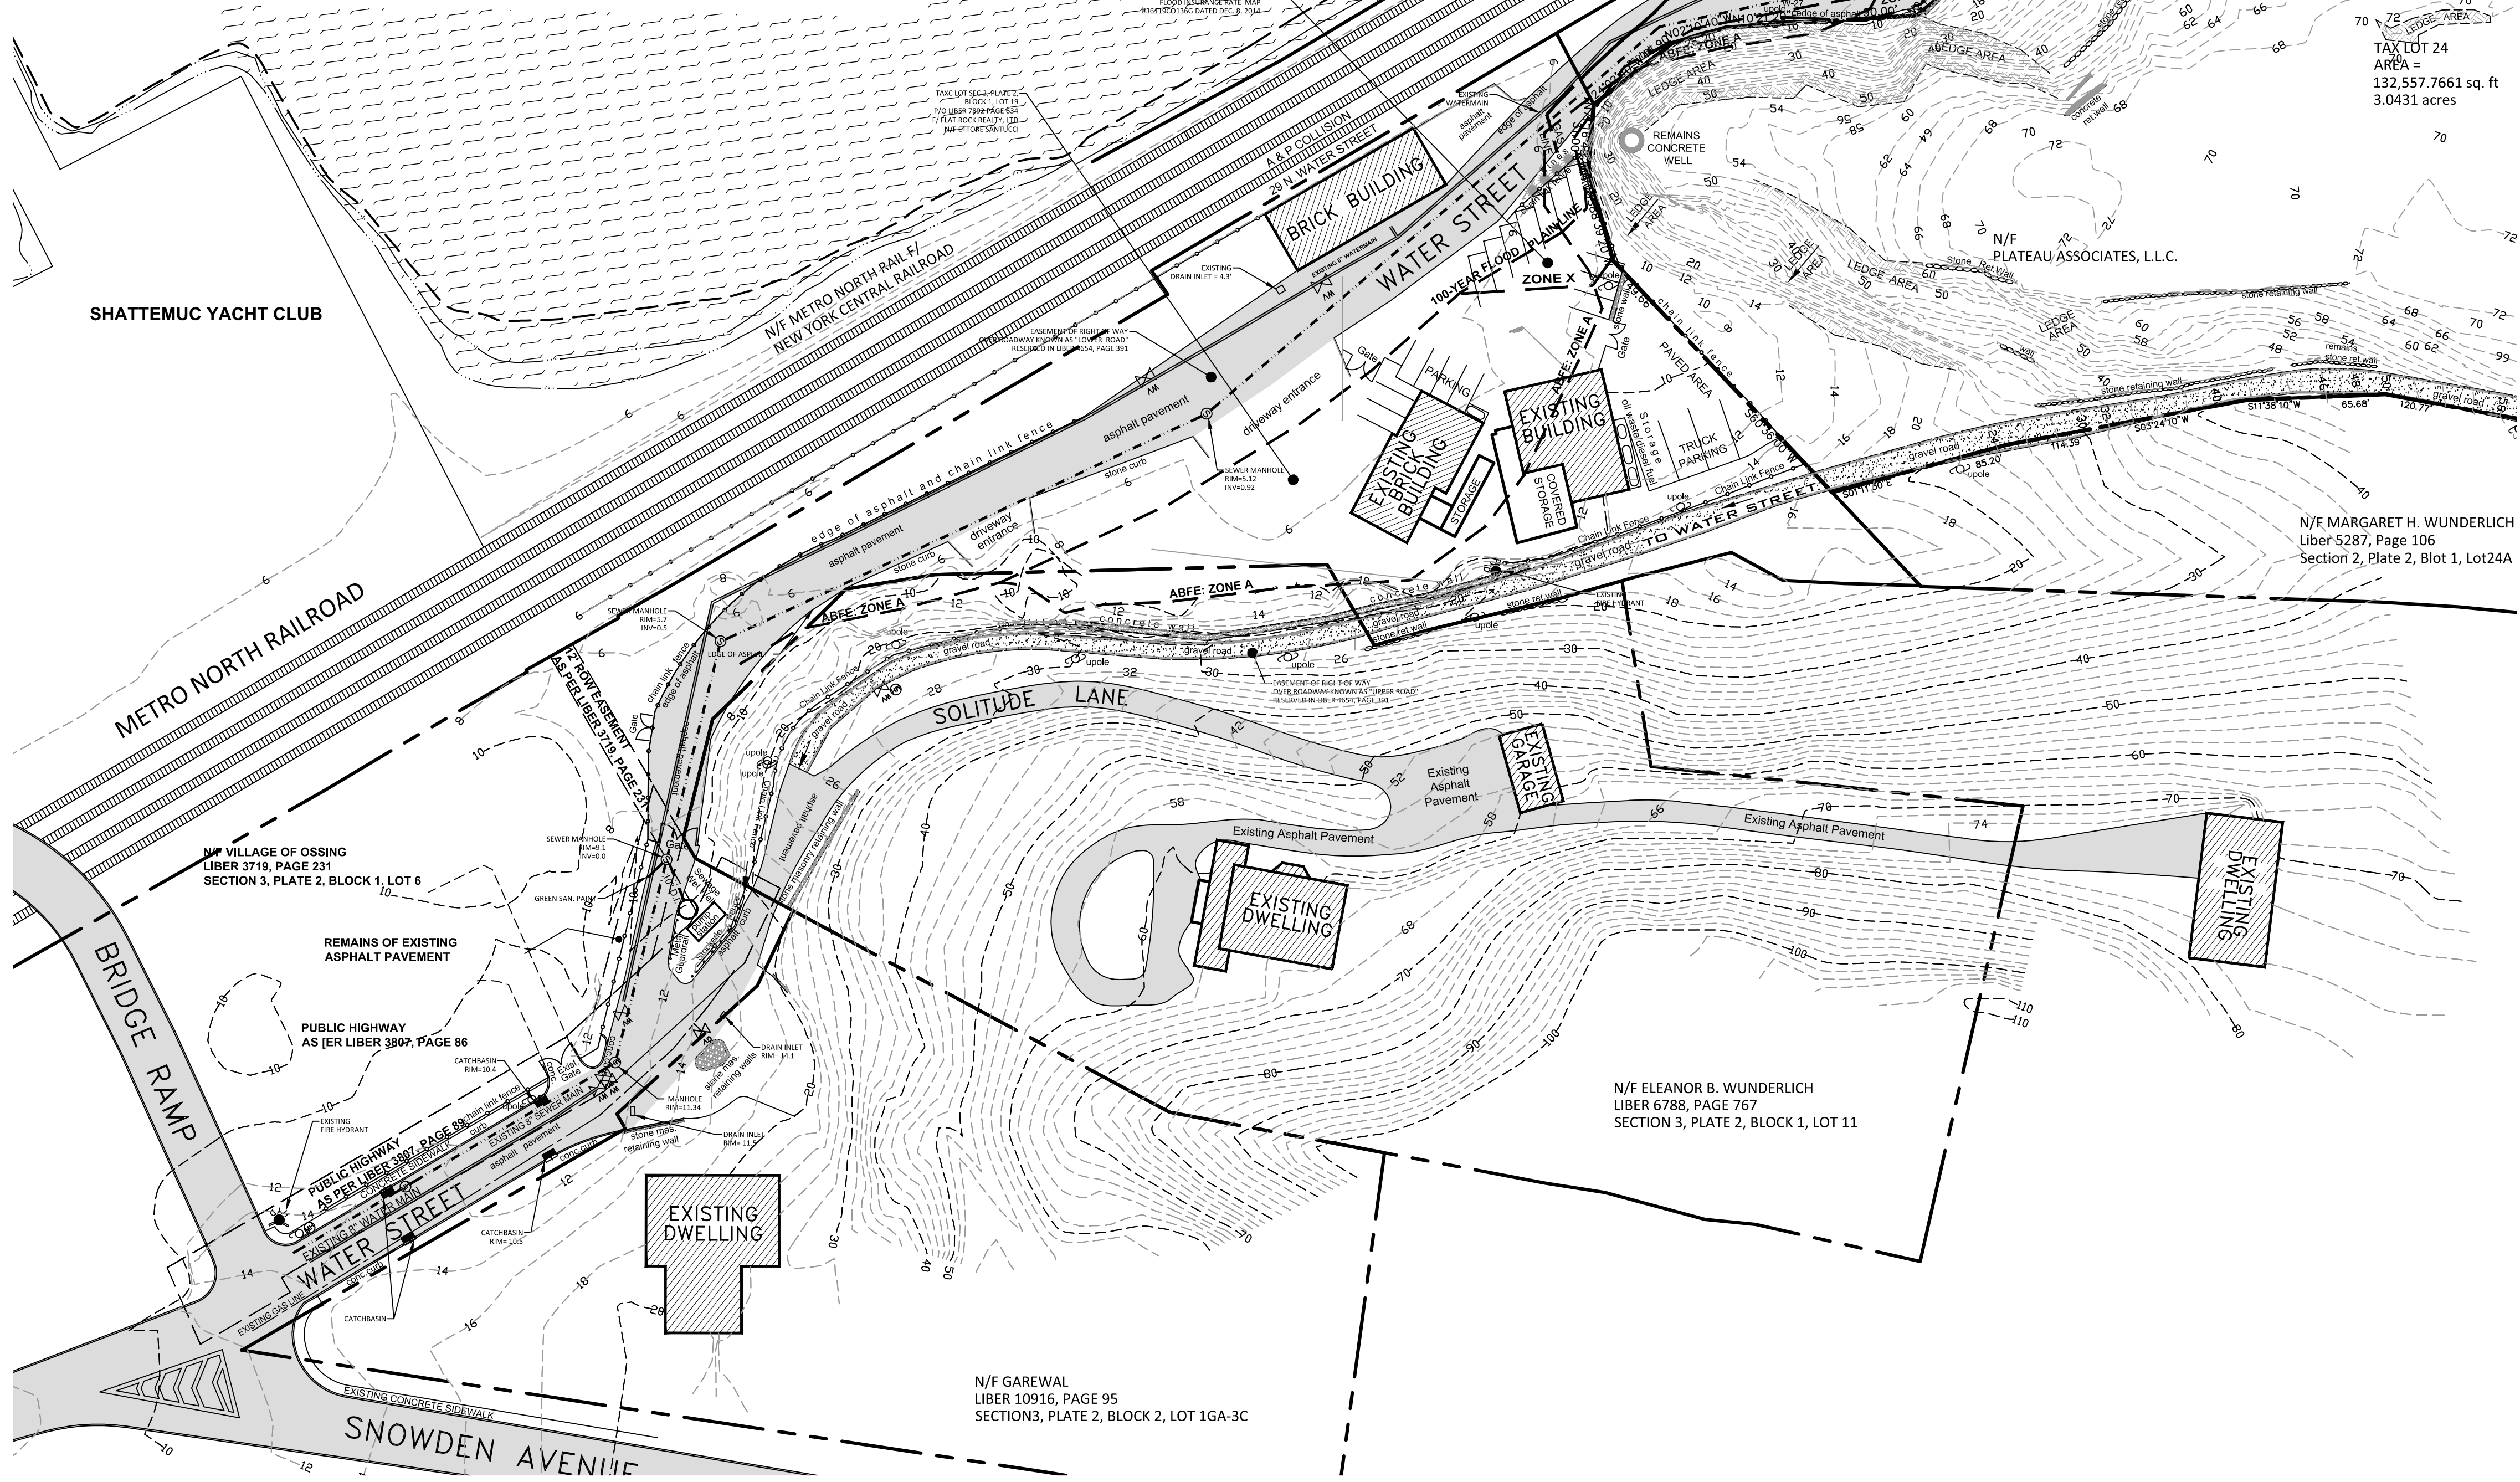

LEGEND	
	EXISTING CONTOUR
	EXISTING SPOT ELEVATION
	FLAGGED WETLAND LINE
	TREE WITH TRUNK DIAMETER
	EXISTING UTILITY POLE
	EXISTING FIRE HYDRANT
	EXISTING DRAINAGE MANHOLE
	CATCH BASIN
	EXISTING DRAINAGE PIPE
	WATER VALVE
	8" WATER MAIN
	GAS LINE
	SANITARY SEWER PIPE
	EXISTING SEWER MANHOLE
	100 YR. FLOOD BOUNDARY LINE
	ADVISORY BASE FLOOD ELEVATION

REVISIONS		JOB NO.	2001
		DATE:	04-09-18
		SCALE:	1"=50'-0"
		DRAWN BY:	SB
		CHECKED BY:	P.B.
PETRUCCELLI ENGINEERING 600 NORTH BROADWAY, SUITE 215 WHITE PLAINS, N.Y. 10603 9 1 4 . 9 4 8 . 3 6 2 9 PAUL BERGE, P.E.			
EXISTING CONDITIONS-1		SHEET NO.	
PLATEAU ASSOCIATES HIDDEN COVE ON THE HUDSON 36 NORTH WATER STREET VILLAGE OF OSSING NEW YORK		2 35	