


SHATTEMUC YACHT CLUB

METRO NORTH RAILROAD

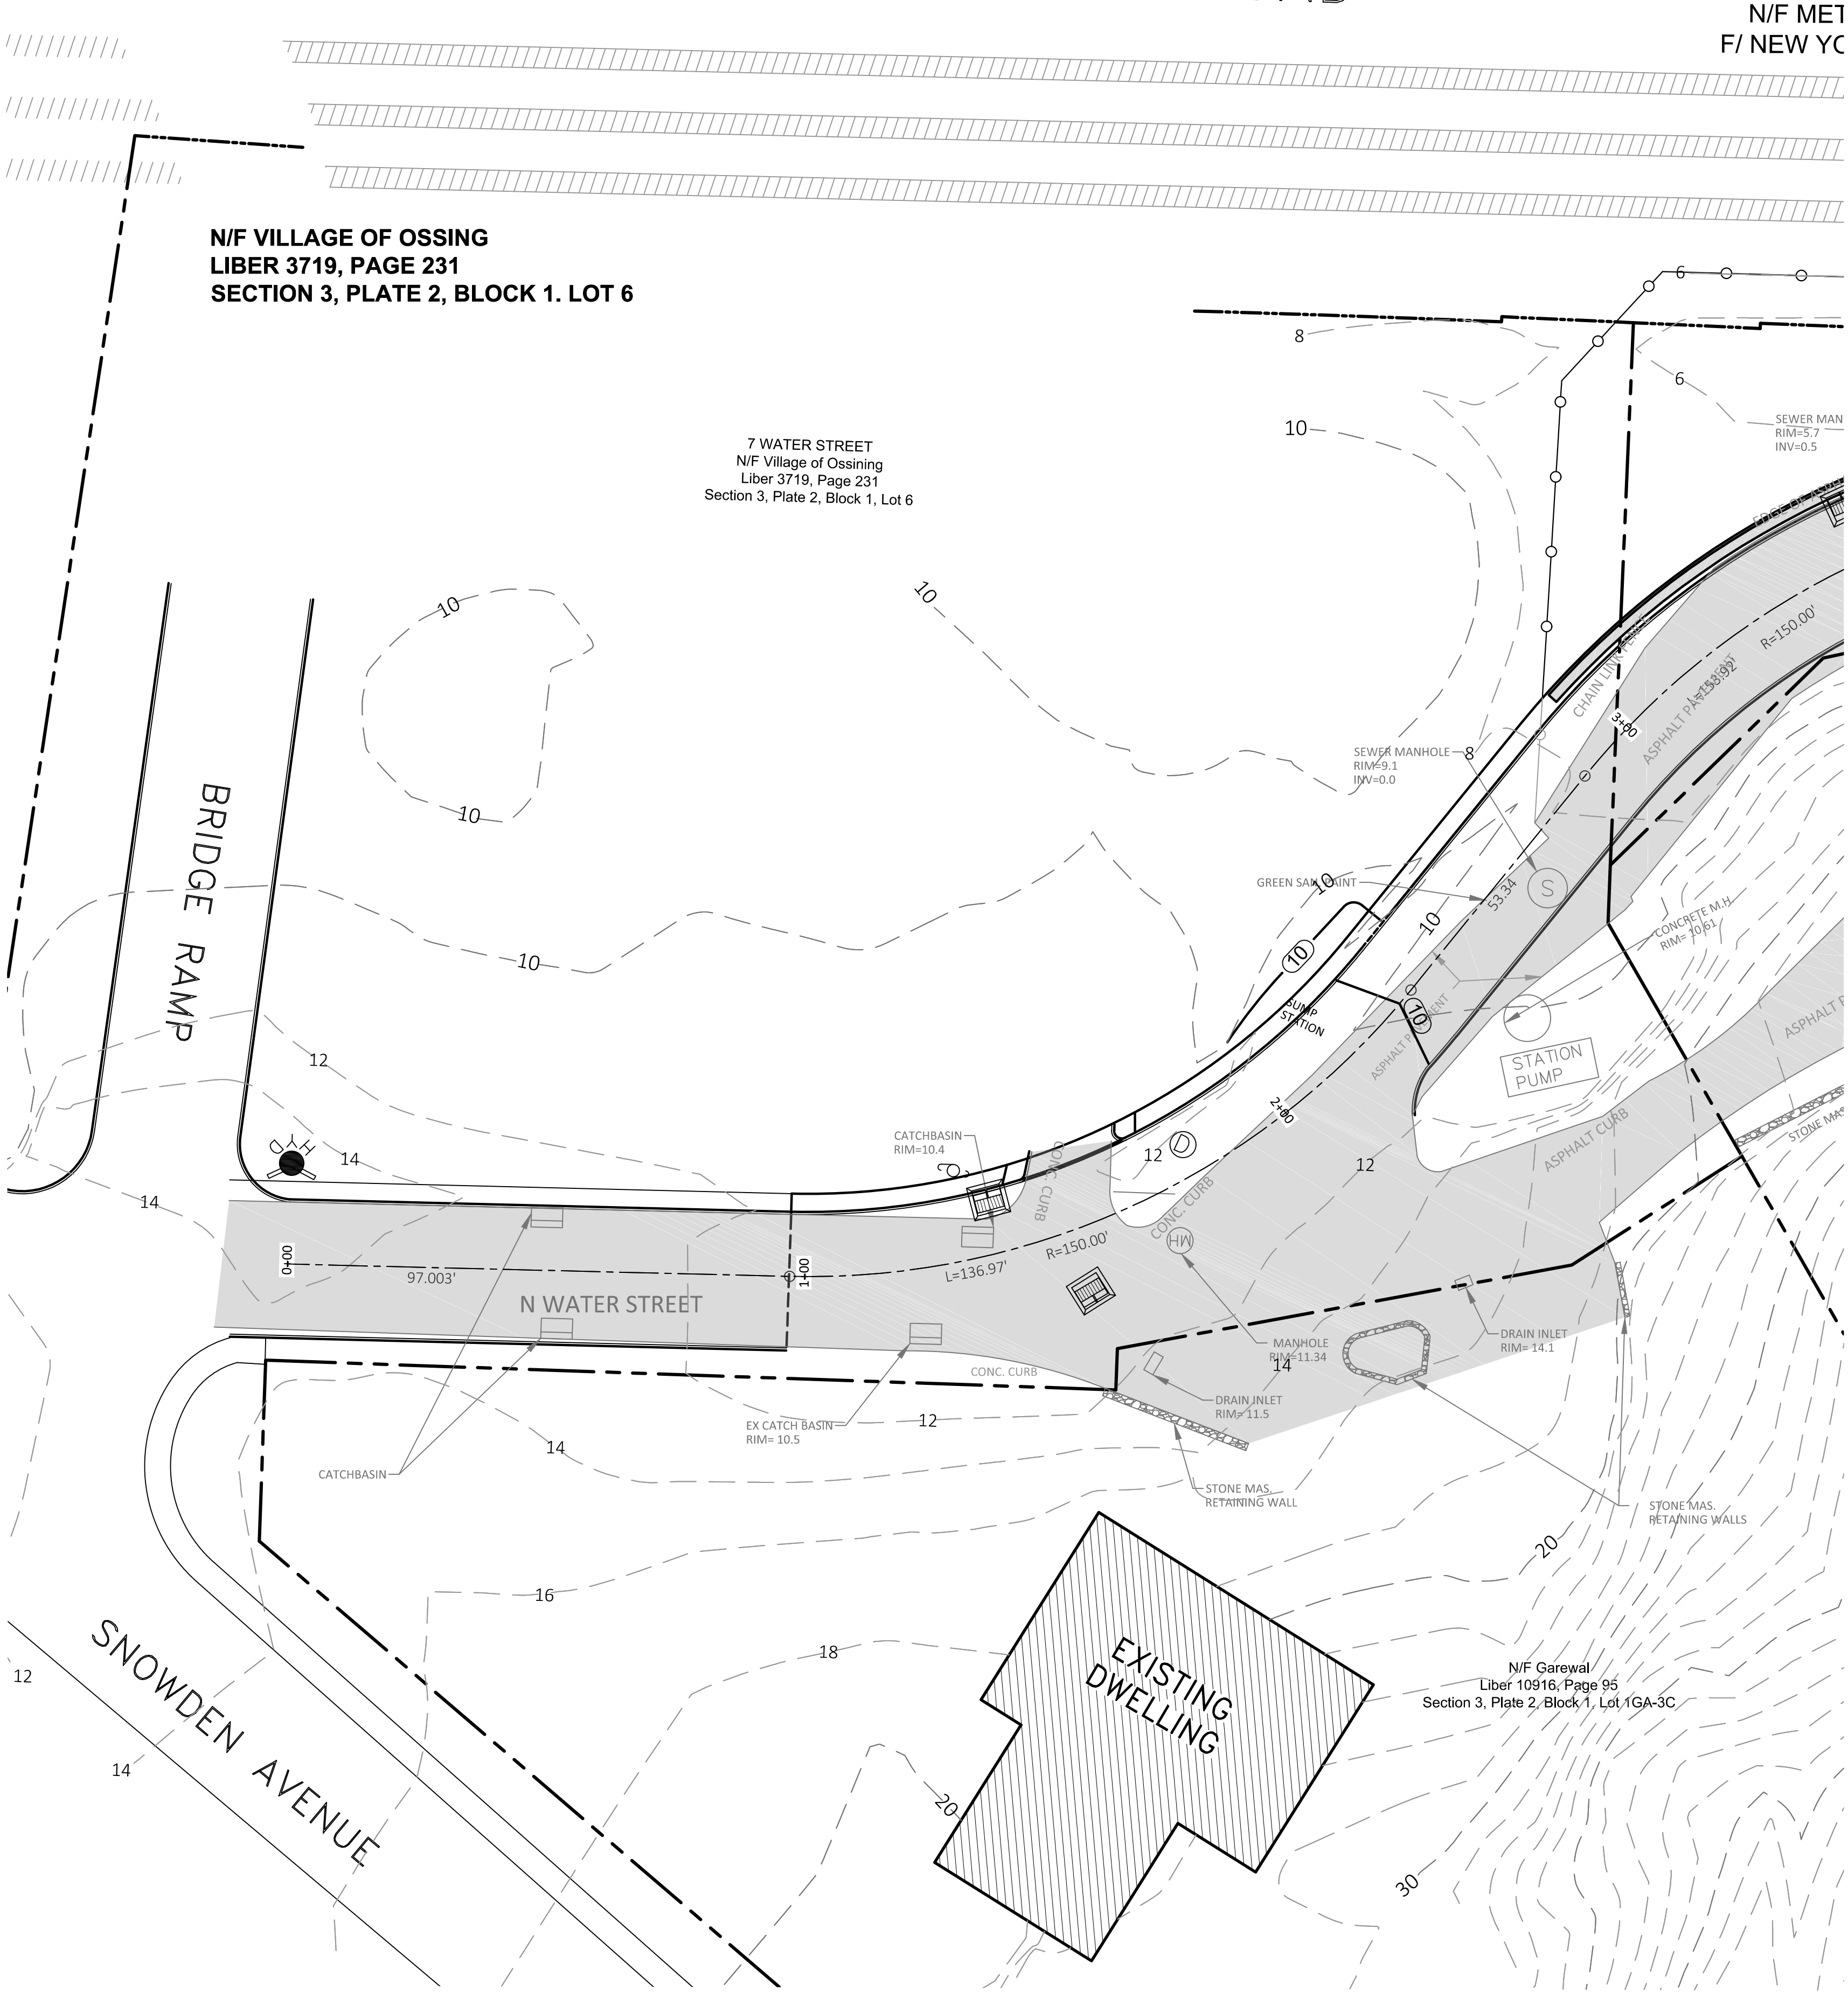

NOTE: UNAUTHORIZED ALTERATIONS TO THIS DRAWING IS A VIOLATION OF SECTION 7209-2 OF THE NEW YORK STATE EDUCATION LAW.

NOTE: THIS PLAN IS NULL AND VOID UNLESS IT BEARS THE ORIGINAL SEAL AND SIGNATURE OF THE ENGINEER.

REVISIONS		DATE:	04.09.18
		SCALE:	1" = 20' - 0'
		DRAWN BY:	CHECKED BY:
		SB	P.B.
OFF-SITE GRADING (STA 0-300)		PETRUCCELLI ENGINEERING	
PLATEAU ASSOCIATES		600 NORTH BROADWAY, SUITE 215	
HIDDEN COVE ON THE HUDSON		WHITE PLAINS, NEW YORK 10603	
VILLAGE OF OSSING		914.948.3629	
		PAUL BERTÉ, P.E.	
SHEET NO.		NEW YORK	
22		35	