


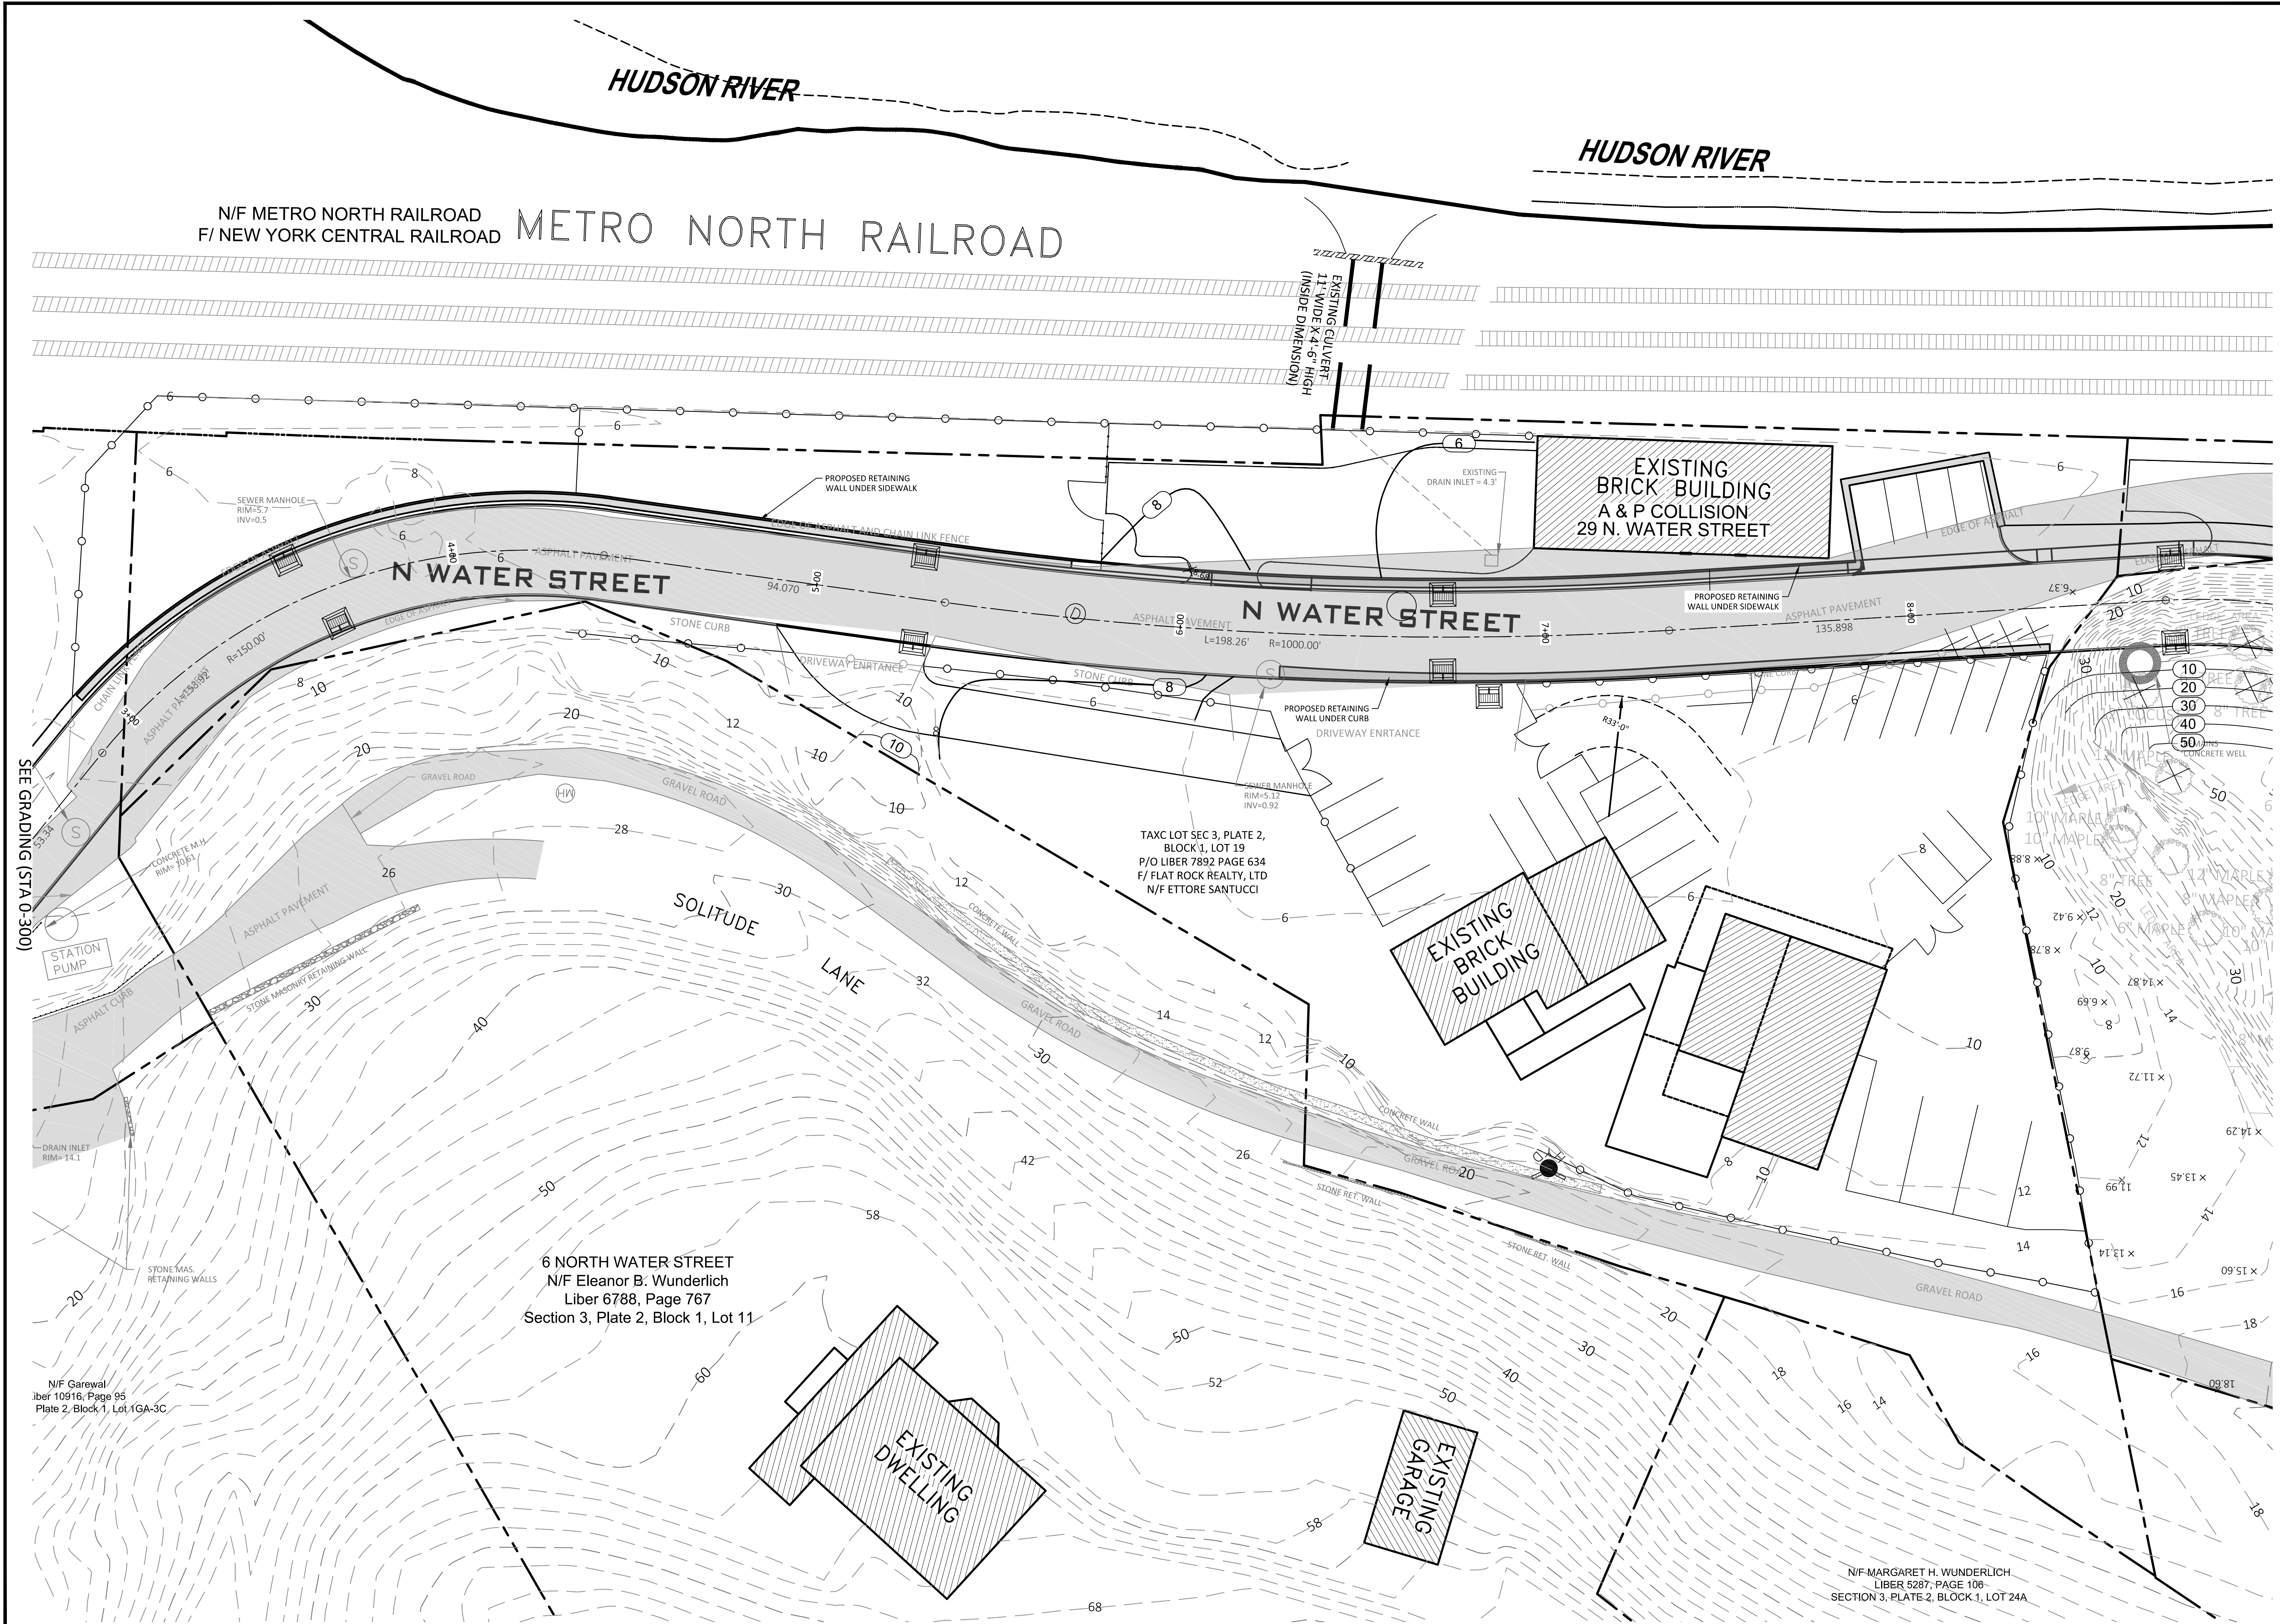

NOTE: UNAUTHORIZED ALTERATIONS TO THIS DRAWING IS A VIOLATION OF SECTION 7209-2 OF THE NEW YORK STATE EDUCATION LAW.

NOTE: THIS PLAN IS NULL AND VOID UNLESS IT BEARS THE ORIGINAL SEAL AND SIGNATURE OF THE ENGINEER.

REVISIONS	DATE:	04.09.18
	SCALE:	1" = 20' - 0'
	DRAWN BY:	SB
	CHECKED BY:	P.B.
600 NORTH BROADWAY, SUITE 215 WHITE PLAINS, NEW YORK 10603 914.948.3629 PAUL BERTÉ, P.E.		
PETRUCCI ENGINEERING		
OFF-SITE GRADING (STA 300-875) PLATEAU ASSOCIATES HIDDEN COVE ON THE HUDSON 36 N WATER STREET VILLAGE OF OSSINING NEW YORK		
SHEET NO.		
23 35		