


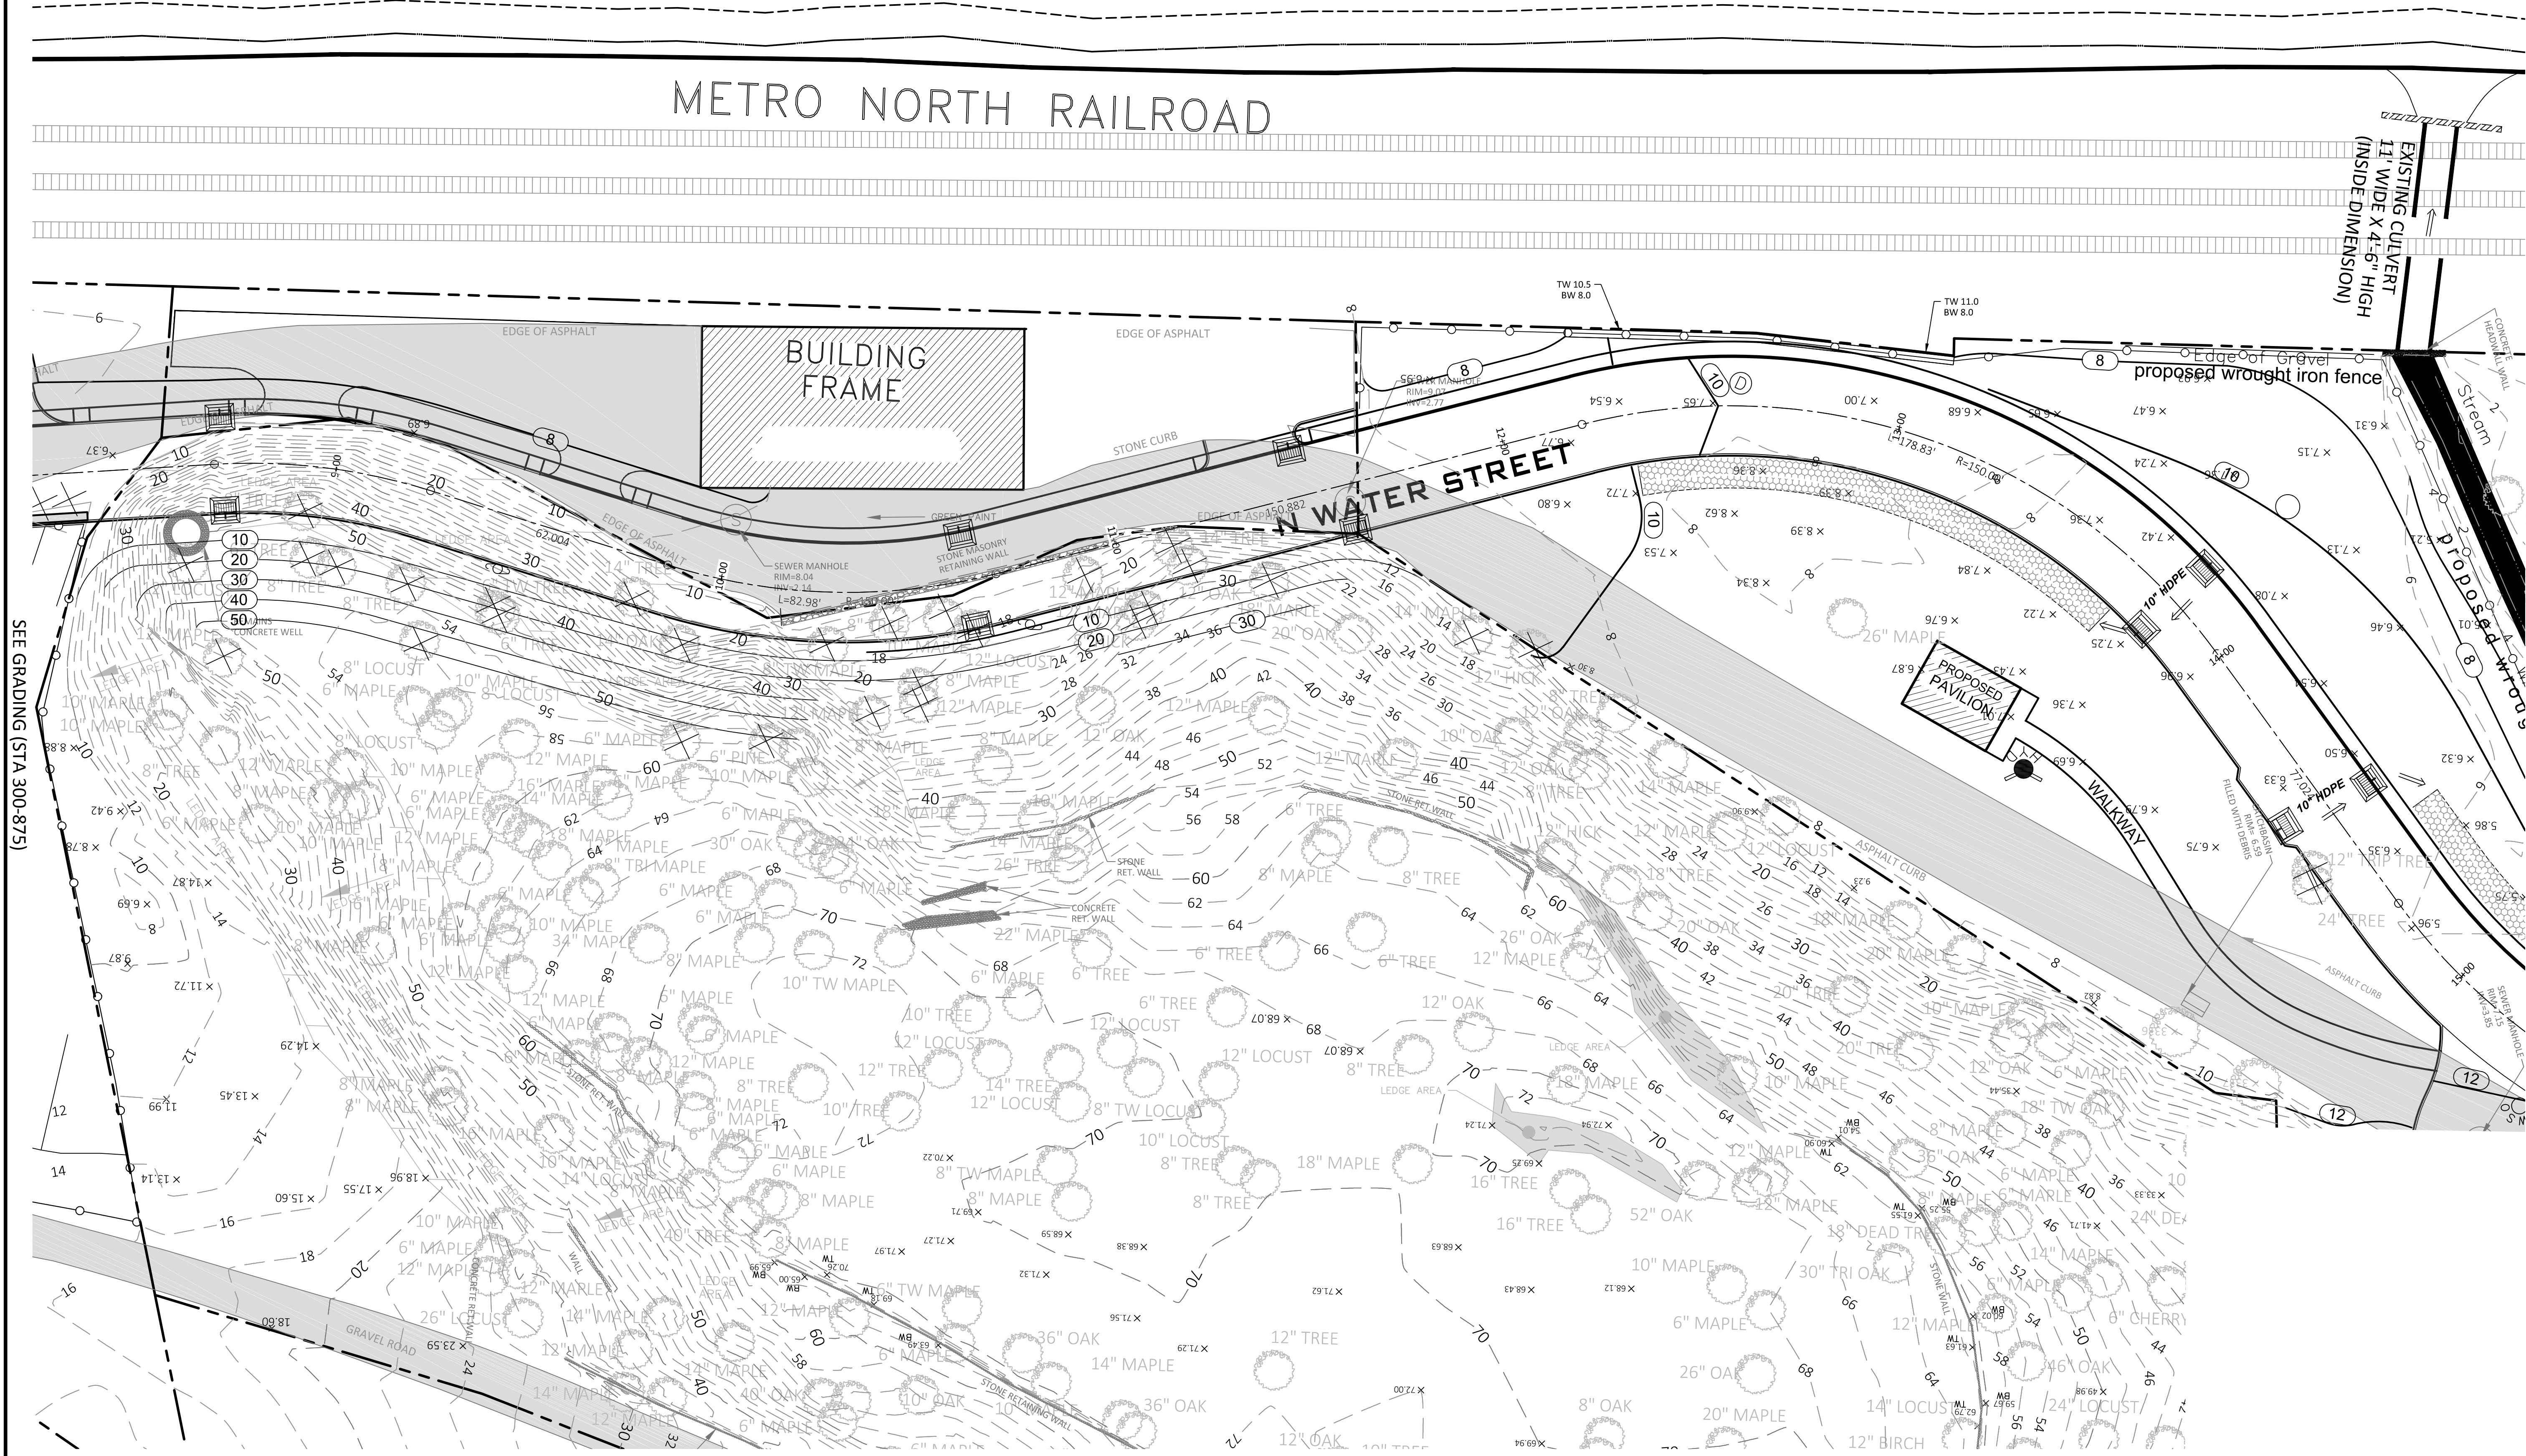

NOTE: UNAUTHORIZED ALTERATIONS TO THIS DRAWING IS A VIOLATION OF SECTION 7209-2 OF THE NEW YORK STATE EDUCATION LAW.

NOTE: THIS PLAN IS NULL AND VOID UNLESS IT BEARS THE ORIGINAL SEAL AND SIGNATURE OF THE ENGINEER.

REVISIONS	DATE:	04.09.18
	SCALE:	1" = 20' - 0"
	DRAWN BY:	SB
	CHECKED BY:	P.B.
600 NORTH BROADWAY, SUITE 215 WHITE PLAINS, NEW YORK 10603 9 1 4 . 9 4 8 . 3 6 2 9 PAUL BERTÉ, P.E.		
PETRUCCELLI ENGINEERING		
OFF-SITE GRADING (STA 875-1500) PLATEAU ASSOCIATES HIDDEN COVE ON THE HUDSON 36 N WATER STREET VILLAGE OF OSSING NEW YORK		
SHEET NO. 2435		