
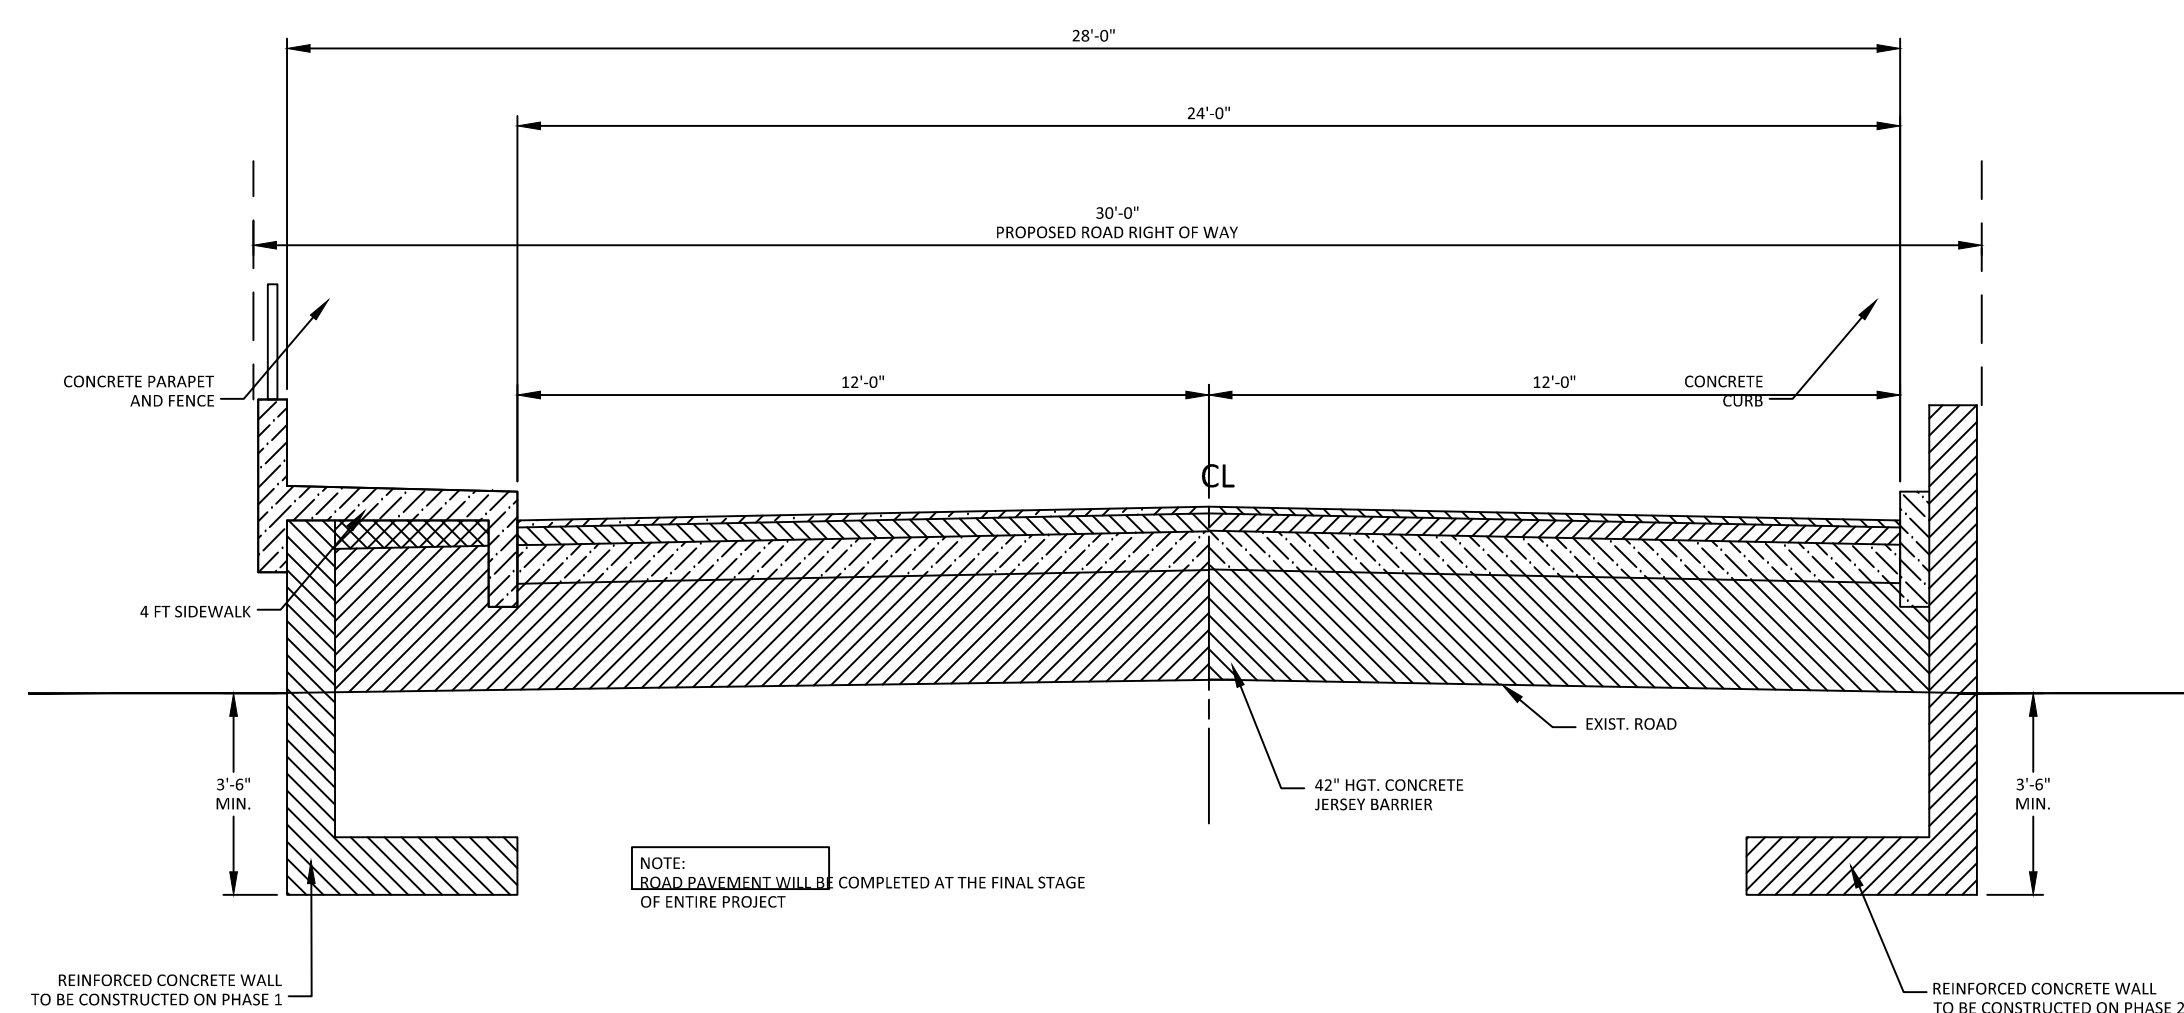


HUDSON RIVER

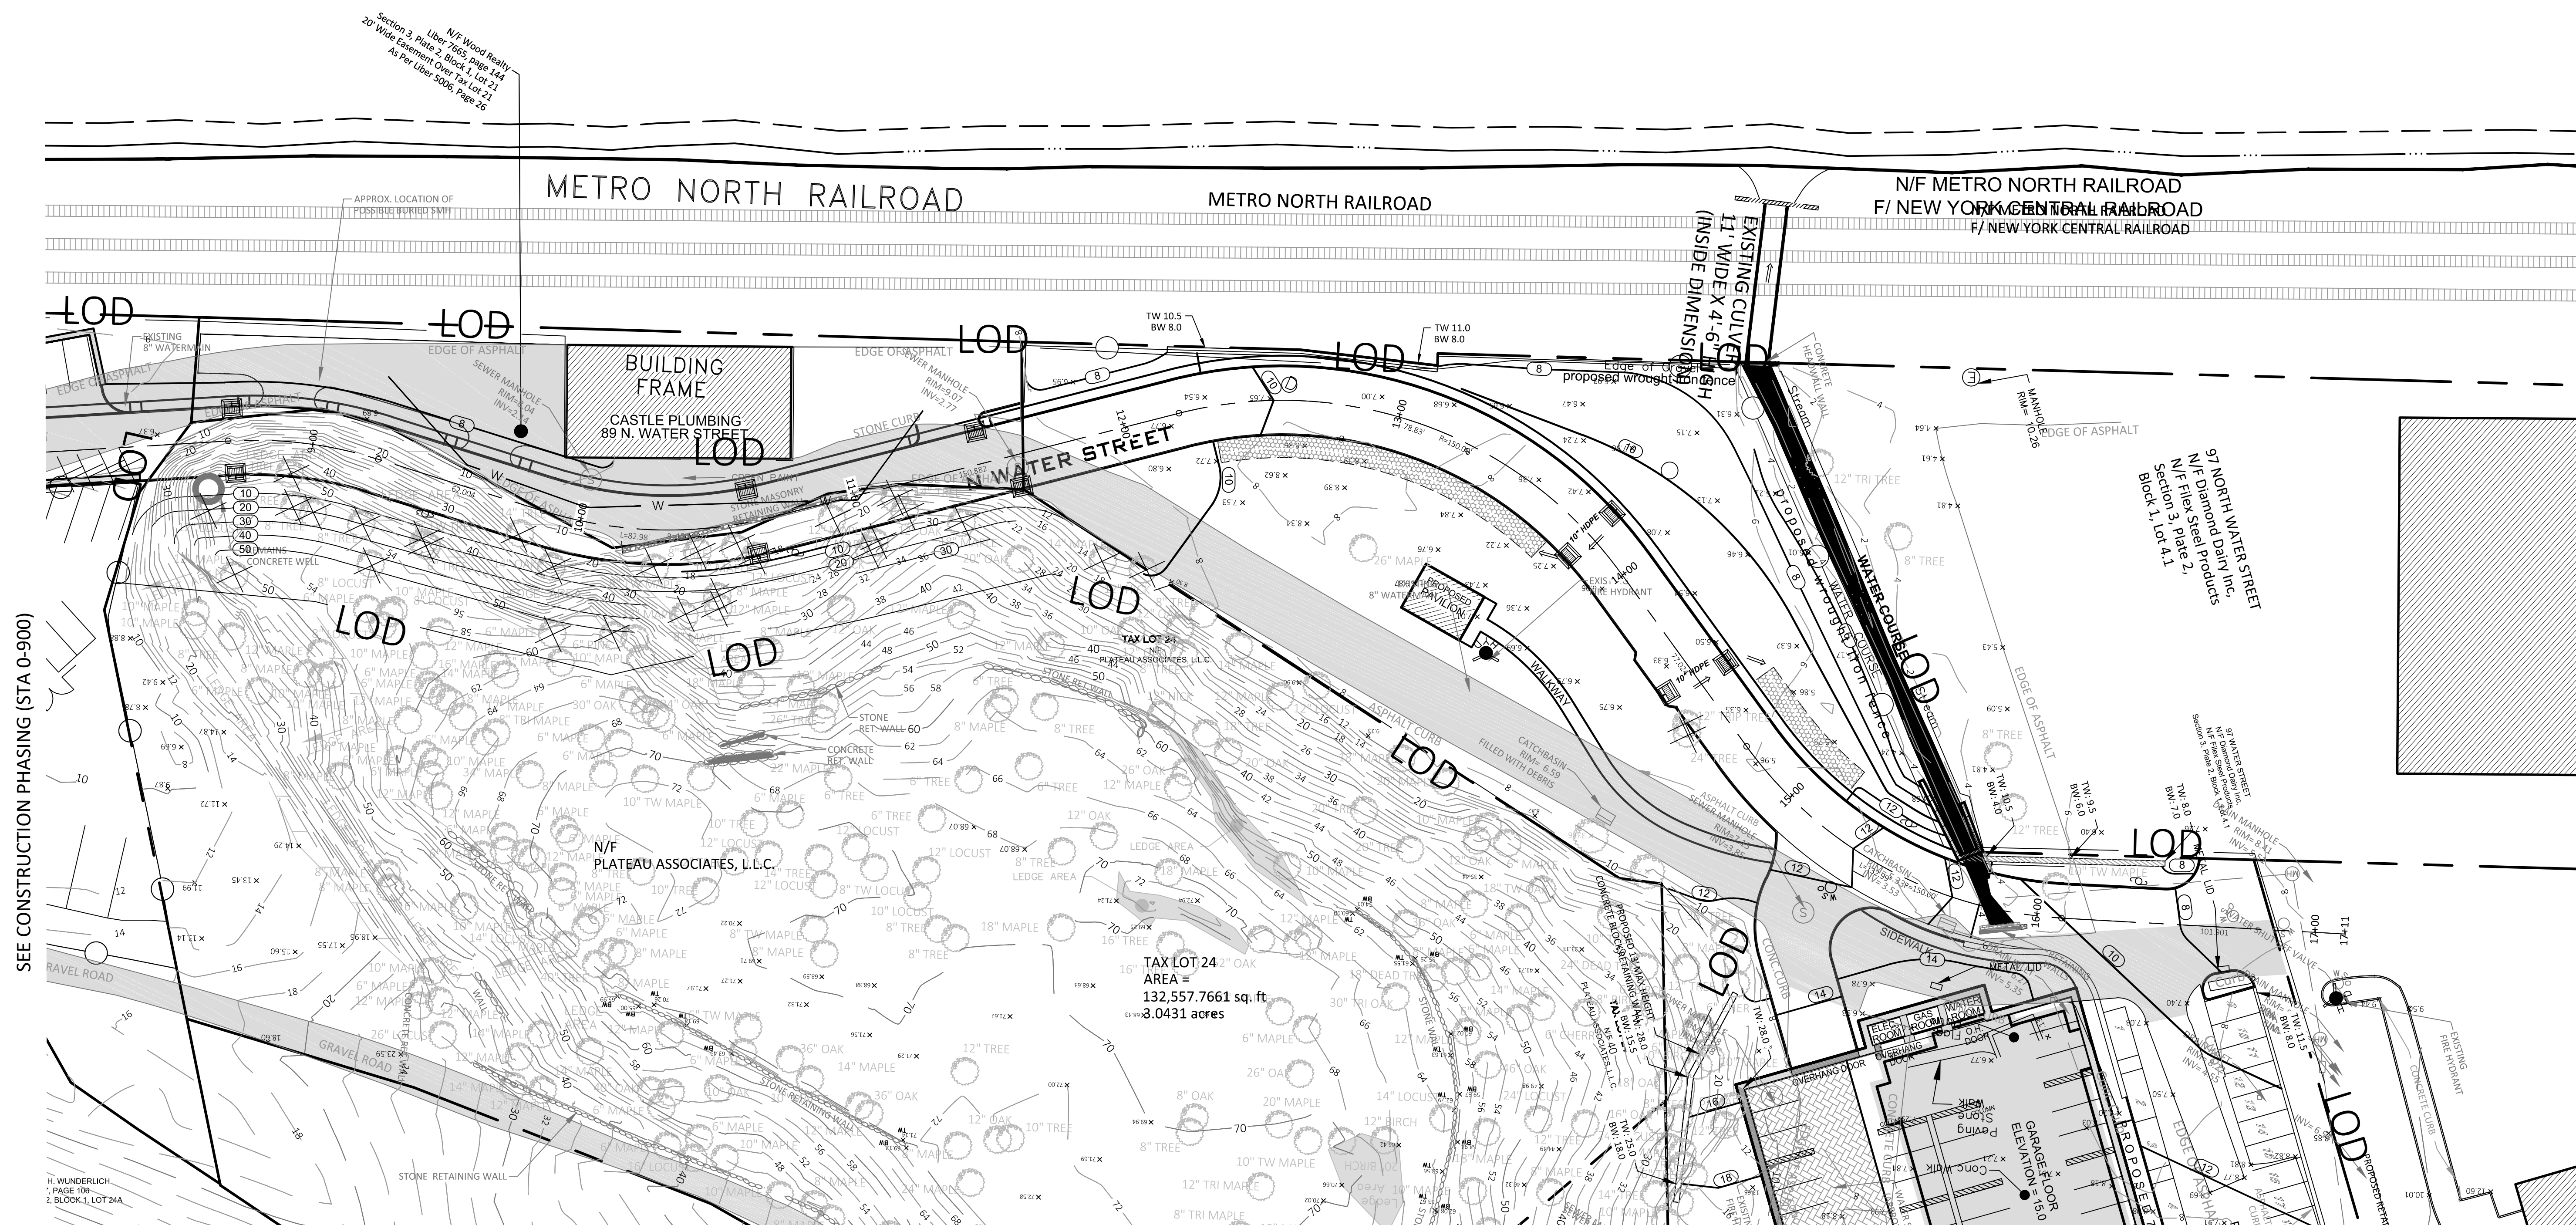

ROAD SECTION

SEQUENCE OF CONSTRUCTION

1. Begin Improvements to North Water Street:
 - a. Install one lane of traffic at all times, minimum 12' lane width, provide flagmen to direct thru traffic.
2. Station 1+00 to 5+00 (North bound)
 - a. Install new drainage structures from CB-7 to CB-1.
 - b. Relocate/Install existing utilities.
 - c. Remove existing pavement within the easterly half of the right of way.
 - d. Install fill section to pavement subgrade elevation in accordance with the details.
 - e. Install fill section east of Right of Way within the Conga parcel to maintain access to the buildings east of the road.
3. Station 5+00 to 8+50 (North bound)
 - a. Install new drainage structures from CB-7 to CB-10.
 - b. Relocate/Install existing utilities.
 - c. Remove existing pavement within the easterly right of way.
 - d. Excavate and install footing and retaining wall along easterly right of way.
 - e. Install fill section to pavement subgrade elevation in accordance with the details.
4. Station 1+00 to 5+00 (South bound)
 - a. Remove existing pavement within the westerly half of the right of way.
 - b. Excavate and install footing and retaining wall along easterly right of way.
 - c. Install fill section to pavement subgrade elevation in accordance with the details.
5. Station 5+00 to 8+50 (South bound)
 - a. Remove existing pavement within the westerly half of the right of way.
 - b. Excavate and install footing and retaining wall along westerly right of way.
 - c. Install fill section east of Right of Way within the Conga parcel to maintain access to the buildings west of the road.

1. Construct new roadway from station 11+50 to station 16+00, including all utilities as shown the plan. Redirect thru traffic to new roadway.

1. Install concrete barrier and 5' high chain link fence along the easterly edge of the existing traveled way from station 8+50 to sta 11+50. Maintain 1 lane of traffic at all times.
2. Begin cut excavation from Station 8+50 to sta 11+50. Excavation of rock shall be from points north, stockpile material in locations shown on the plan.
3. Construct new road section from station 8+50 to station 11+50.
4. Construct new water line around 89 North Water Street
5. Restore 2 lane traffic.

Note:
Engineer may specify additional phases to coordinate construction of utilities and access to existing buildings.

NOTE: UNAUTHORIZED ALTERATIONS TO THIS DRAWING IS A VIOLATION OF SECTION 7209-2 OF THE NEW YORK STATE EDUCATION LAW

NOTE: THIS PLAN IS NULL AND VOID UNLESS IT BEARS THE ORIGINAL SEAL AND SIGNATURE OF THE ENGINEER.

27 / 35		SHEET NO.		OFF-SITE GRADING (STA 0+300)				 PETRUCCELLI ENGINEERING		600 NORTH BROADWAY, SUITE 215 WHITE PLAINS, NEW YORK 10603 914.948.3629		REVISIONS			
				PLATEAU ASSOCIATES HIDDEN COVE ON THE HUDSON 36 N WATER STREET VILLAGE OF OSSINING NEW YORK								DATE: 04.09.18 SCALE: 1" = 40' - 0' DRAWN BY: SB CHECKED BY: P.B.			
										PAUL BERTÉ, P.E.					