



**SPECIAL ABFE NOTE:**  
THE LOCATION AND ELEVATION OF THE ADVISORY FLOOD BOUNDARY LINES WERE TAKEN FROM THE POST-HURRICANE SANDY ADVISORY BASE FLOOD ELEVATIONS MAP PROVIDED BY FEMA LAST MODIFIED ON JANUARY 31, 2013.

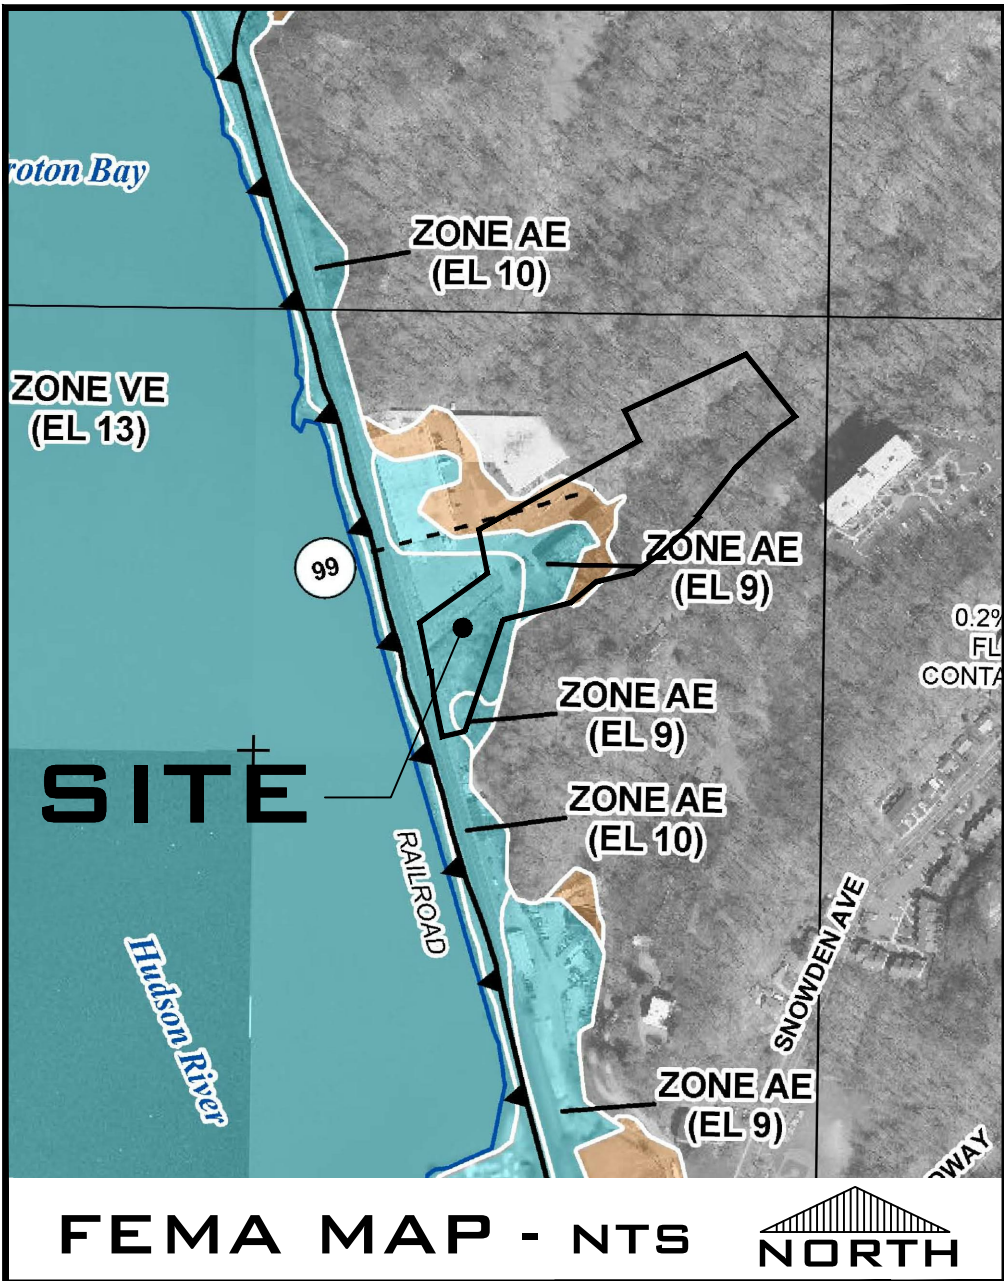

**SPECIAL FLOODPLAIN NOTE:**  
THE LOCATION AND ELEVATION OF THE FLOODPLAIN BOUNDARY LINE WAS TAKEN FROM THE FEMA FLOOD INSURANCE RATE MAP # 36119C0136G REVISED (PRELIMINARY) DECEMBER 8, 2014

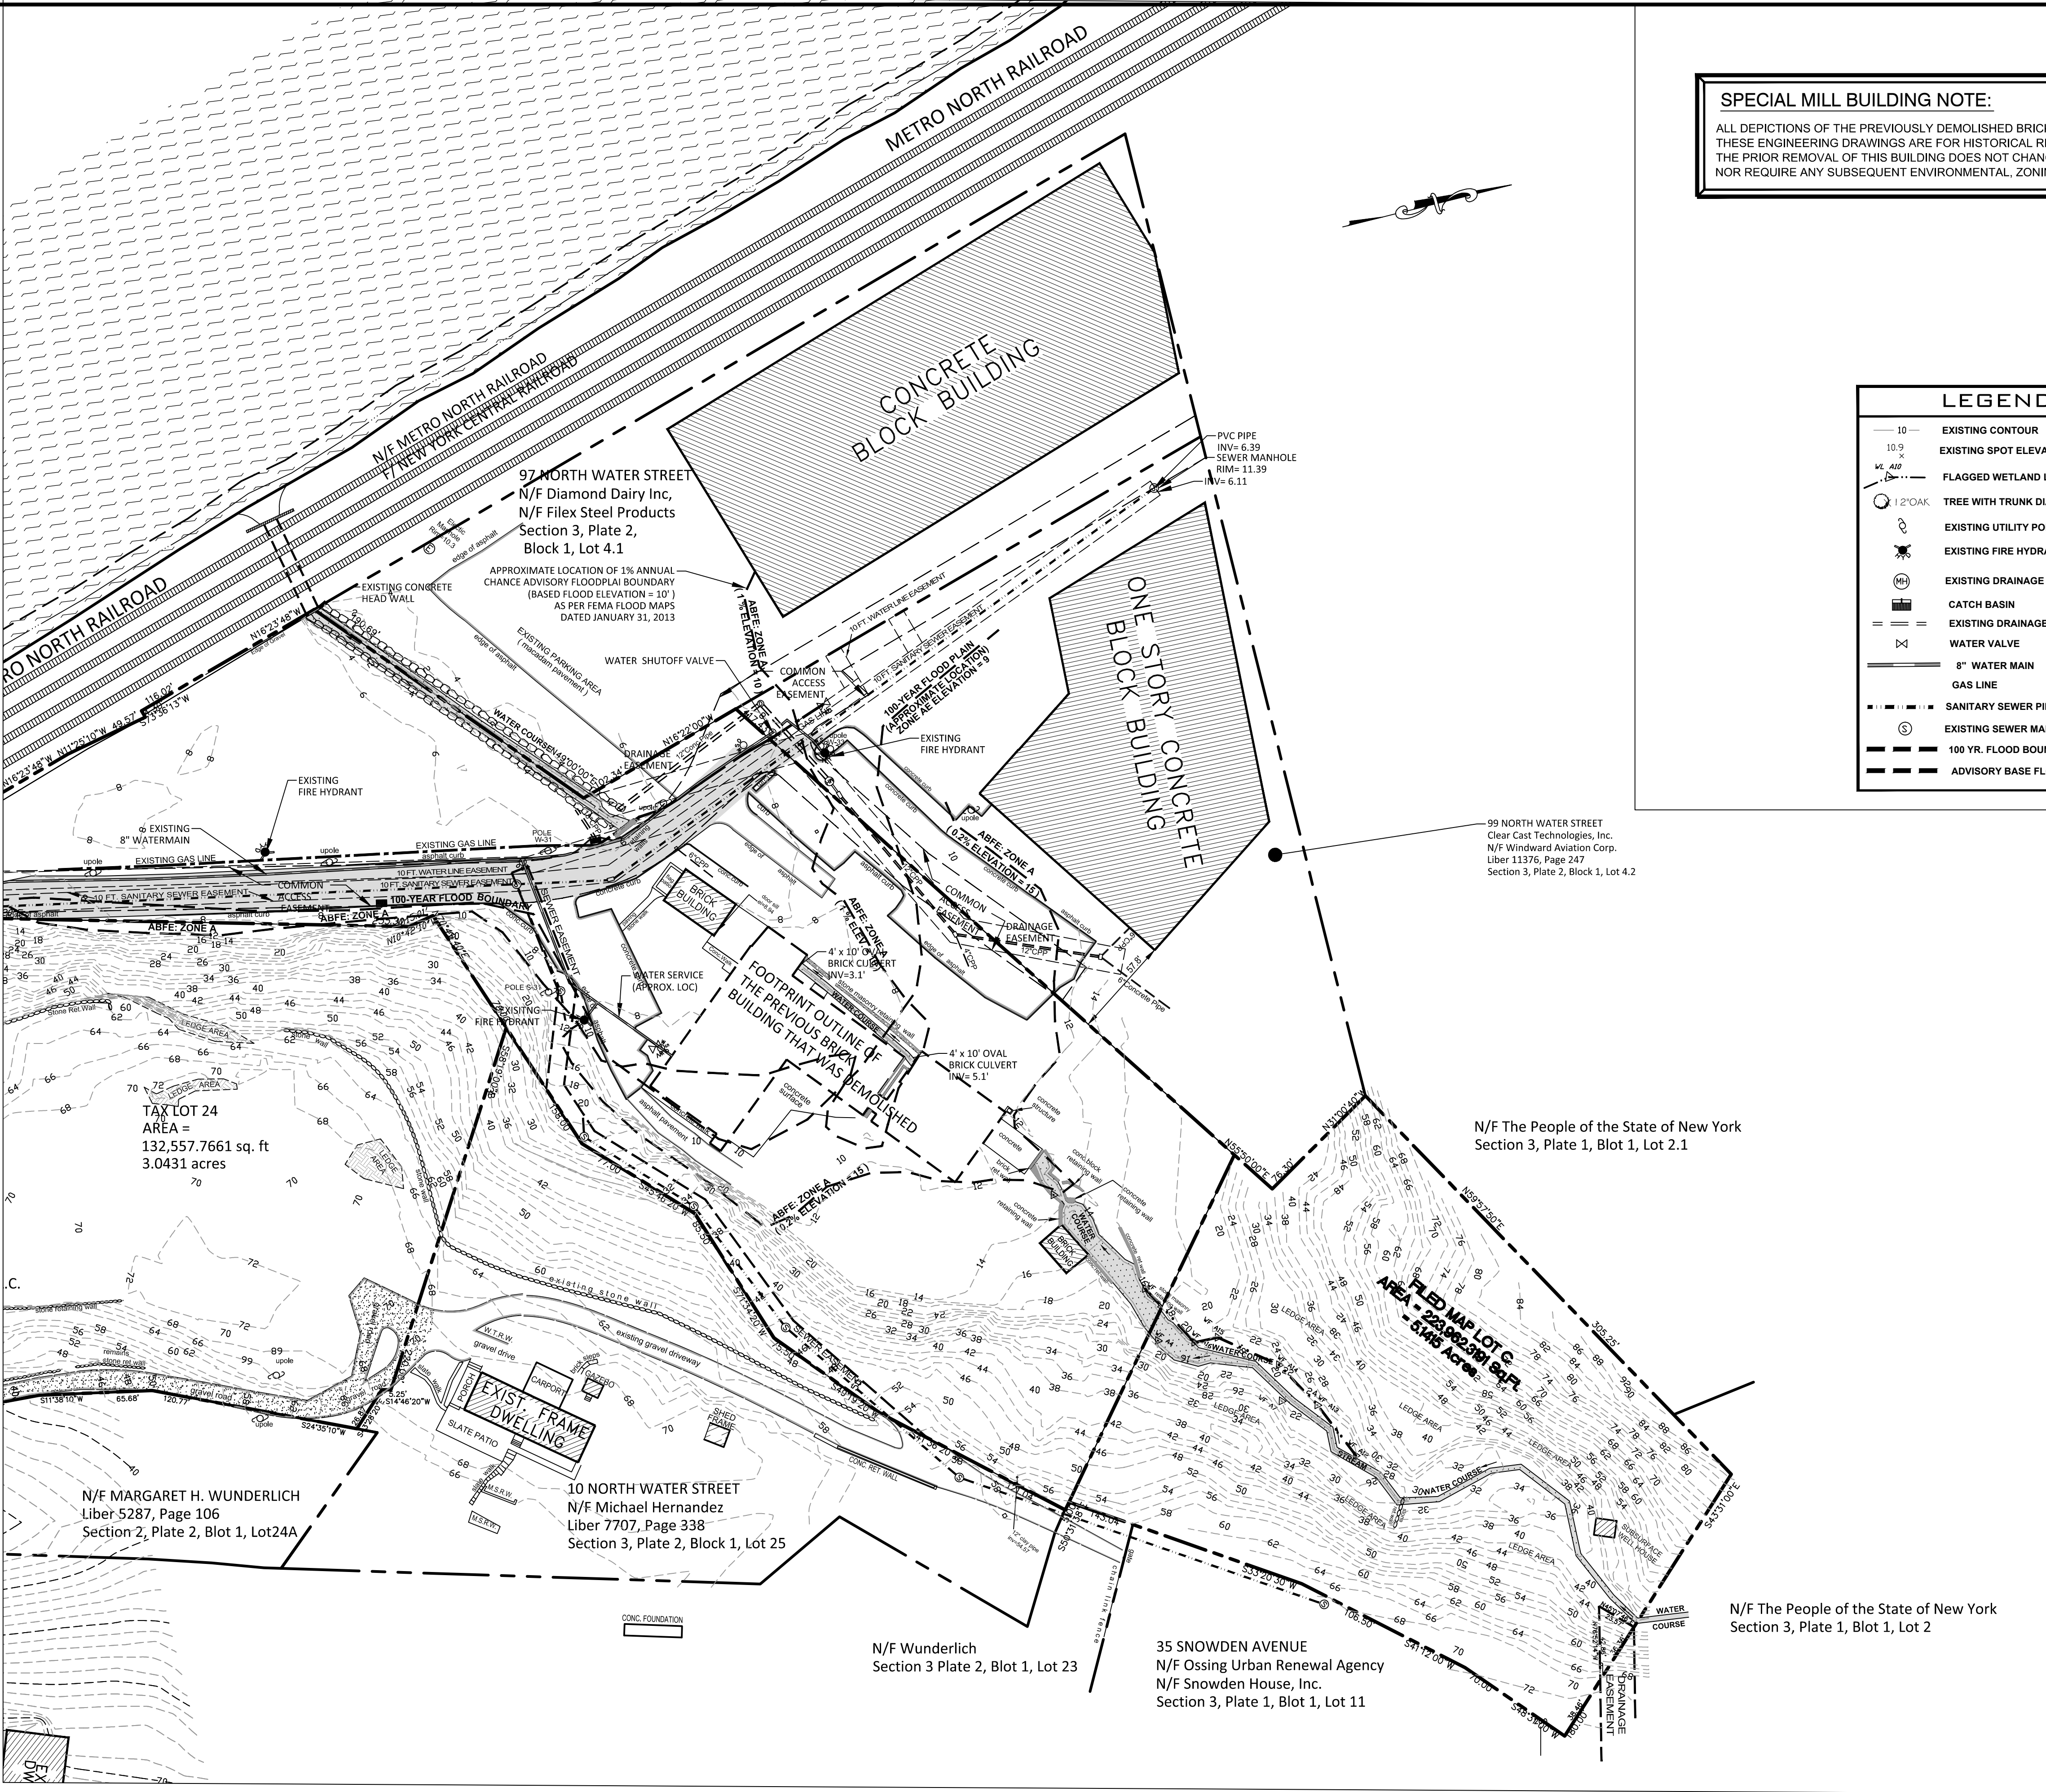

**SPECIAL MILL BUILDING NOTE:**  
ALL DEPICTIONS OF THE PREVIOUSLY DEMOLISHED BRICK BUILDING IN THESE ENGINEERING DRAWINGS ARE FOR HISTORICAL REFERENCE ONLY. THE PRIOR REMOVAL OF THIS BUILDING DOES NOT CHANGE THE PROPOSAL NOR REQUIRE ANY SUBSEQUENT ENVIRONMENTAL, ZONING OR CODE ANALYSIS.

LEGEND	
10	EXISTING CONTOUR
10.9	EXISTING SPOT ELEVATION
VL AID	FLAGGED WETLAND LINE
12" OAK	TREE WITH TRUNK DIAMETER
EXISTING UTILITY POLE	EXISTING UTILITY POLE
EXISTING FIRE HYDRANT	EXISTING FIRE HYDRANT
EXISTING DRAINAGE MANHOLE	EXISTING DRAINAGE MANHOLE
CATCH BASIN	CATCH BASIN
EXISTING DRAINAGE PIPE	EXISTING DRAINAGE PIPE
WATER VALVE	WATER VALVE
8" WATER MAIN	8" WATER MAIN
GAS LINE	GAS LINE
SANITARY SEWER PIPE	SANITARY SEWER PIPE
EXISTING SEWER MANHOLE	EXISTING SEWER MANHOLE
100 YR. FLOOD BOUNDARY LINE	100 YR. FLOOD BOUNDARY LINE
ADVISORY BASE FLOOD ELEVATION	ADVISORY BASE FLOOD ELEVATION

JOB NO.		2001	
DATE:		04-09-18	
SCALE:		1"=50'-0"	
DRAWN BY:		SB	
CHECKED BY:		P.B.	
REVISIONS			
PETRUCCELLI ENGINEERING		600 NORTH BROADWAY, SUITE 215 WHITE PLAINS, N.Y. 10603 9 1 4 . 9 4 8 . 3 6 2 9 PAUL BERTIE, P.E.	
EXISTING CONDITIONS-2			
PLATEAU ASSOCIATES HIDDEN COVE ON THE HUDSON 36 NORTH WATER STREET VILLAGE OF OSSINING		NEW YORK	
SHEET NO.		3	
		35	