


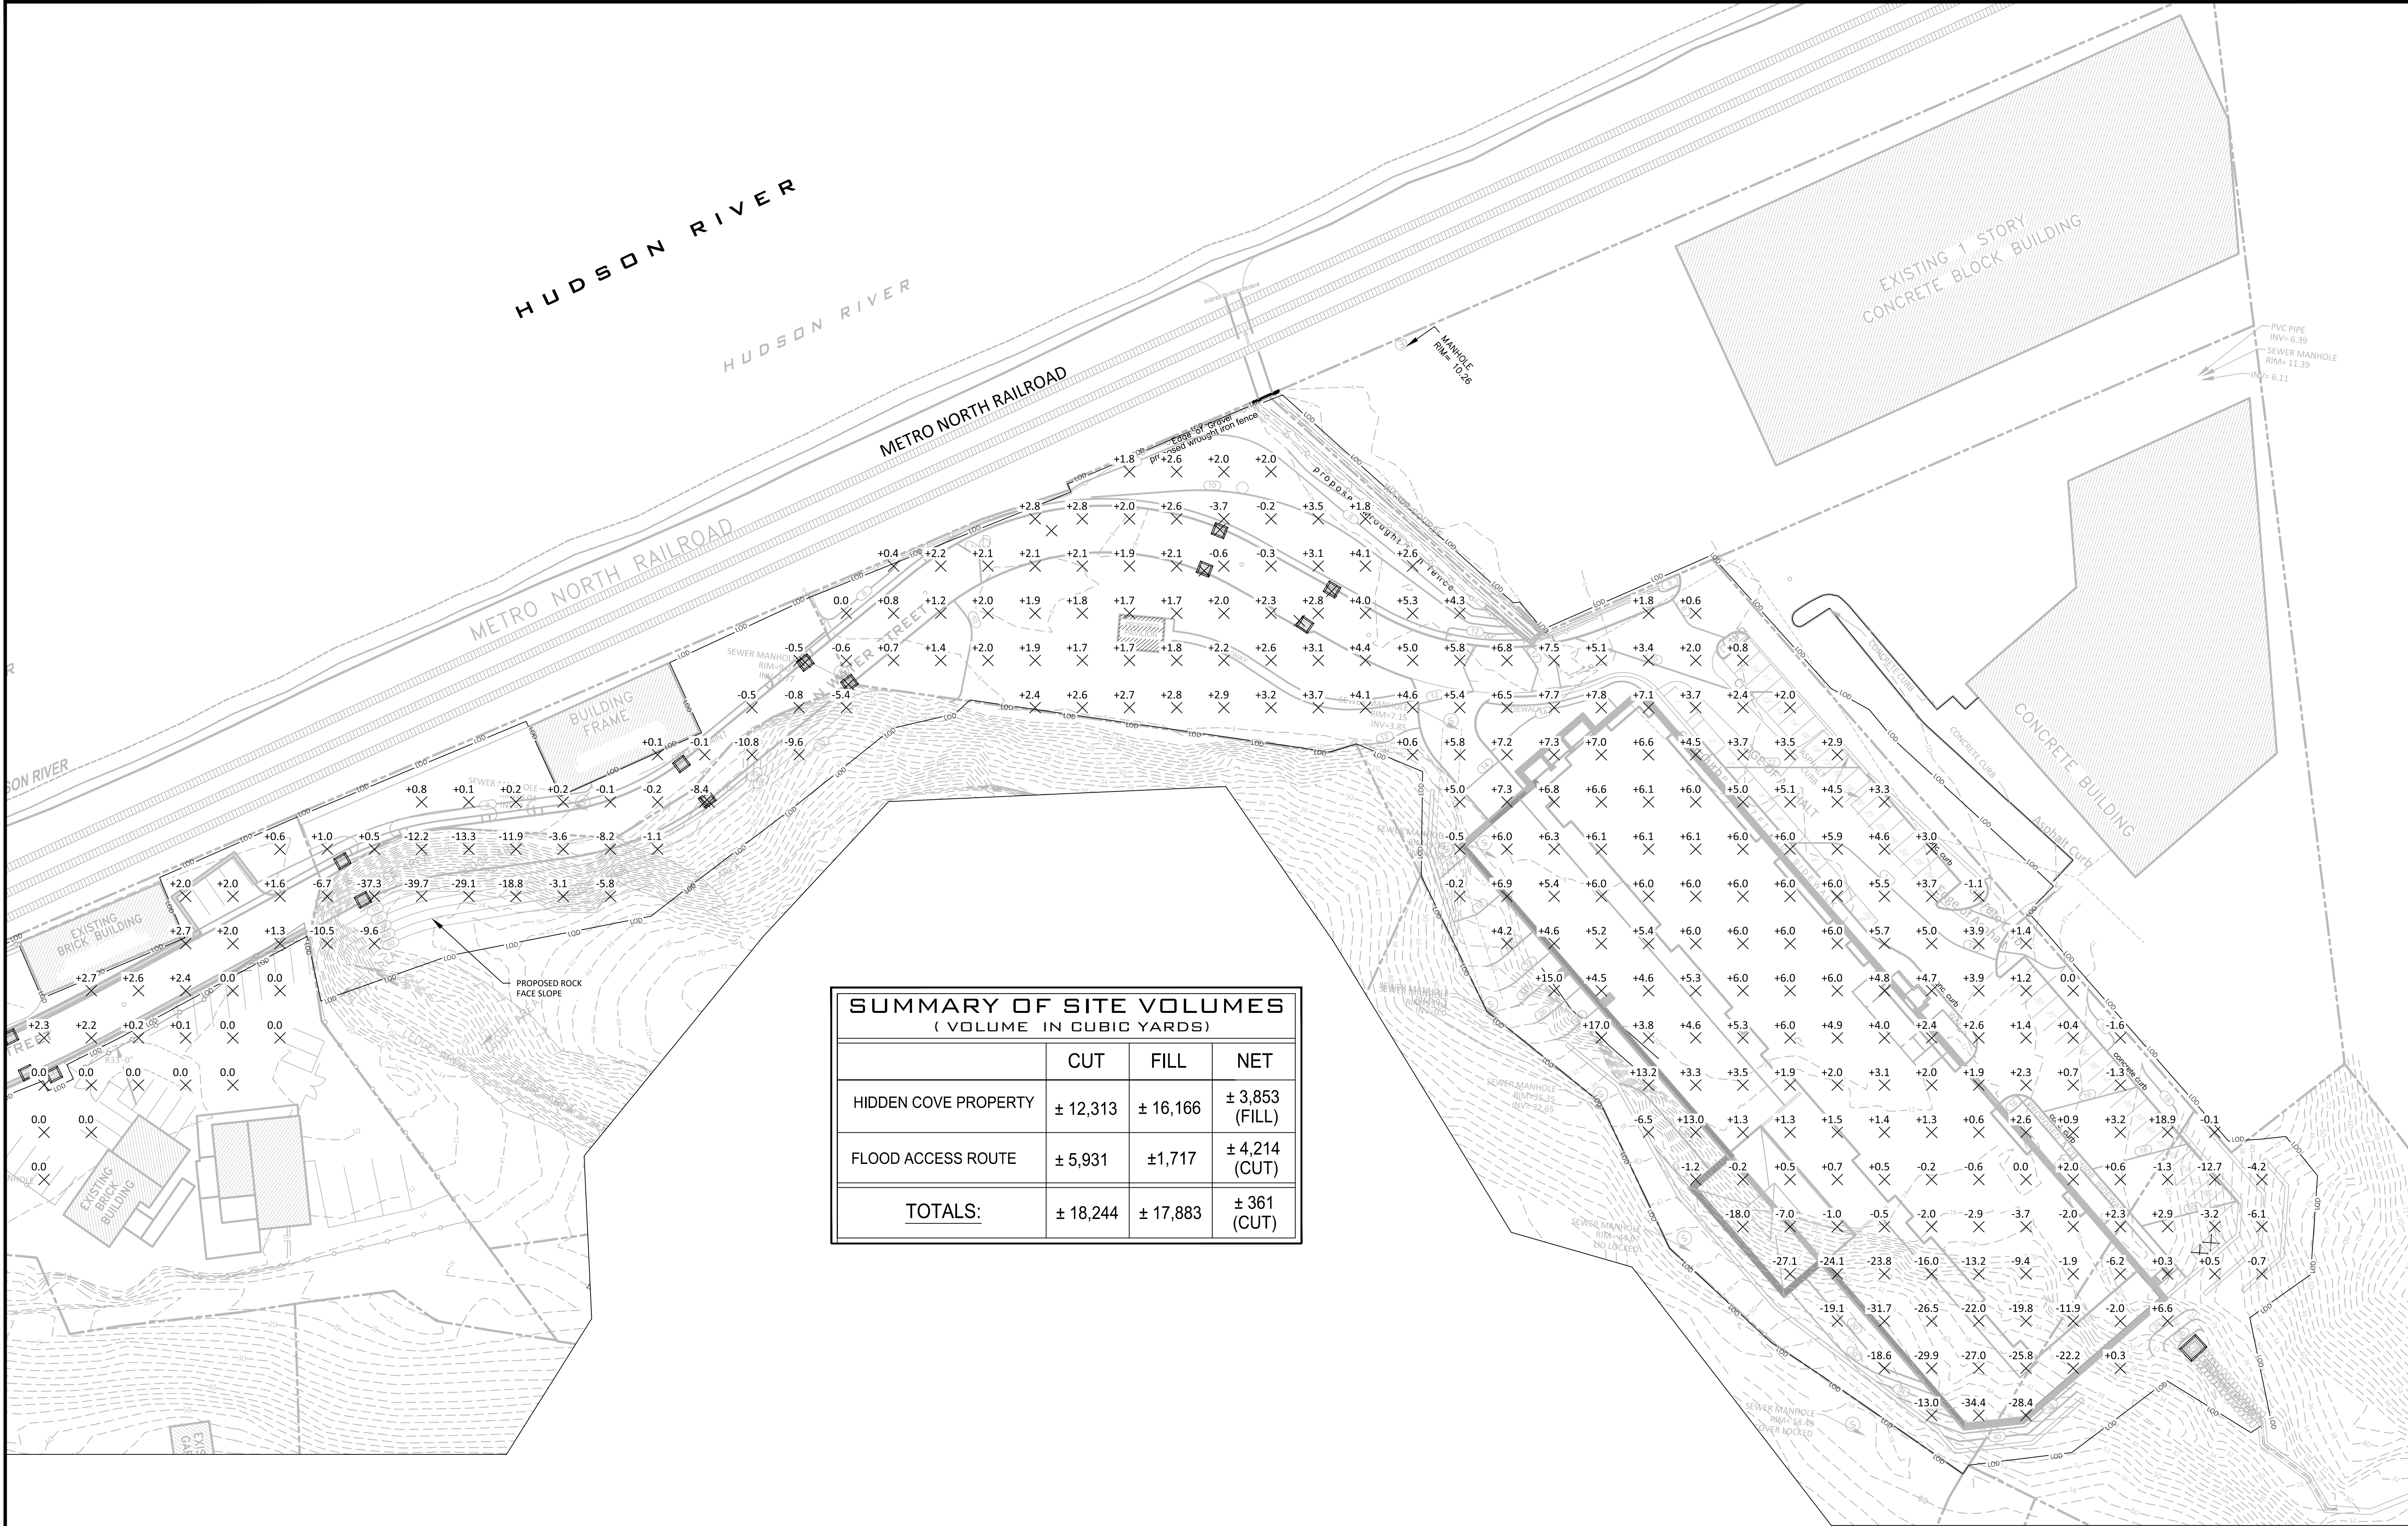

SUMMARY OF SITE VOLUMES (VOLUME IN CUBIC YARDS)			
	CUT	FILL	NET
HIDDEN COVE PROPERTY	± 12,313	± 16,166	± 3,853 (FILL)
FLOOD ACCESS ROUTE	± 5,931	± 1,717	± 4,214 (CUT)
TOTALS:	± 18,244	± 17,883	± 361 (CUT)

NOTE: UNAUTHORIZED ALTERATIONS TO THIS DRAWING IS A VIOLATION OF SECTION 7209-2 OF THE NEW YORK STATE EDUCATION LAW.

NOTE: THIS PLAN IS NULL AND VOID UNLESS IT BEARS THE ORIGINAL SEAL AND SIGNATURE OF THE ENGINEER.

REVISIONS

DATE: 04.09.18
SCALE: 1" = 40' - 0"
DRAWN BY: SB
CHECKED BY: P.B.

PETRUCCELLI
ENGINEERING

600 NORTH BROADWAY, SUITE 215
WHITE PLAINS, NEW YORK 10603
9 1 4 . 9 4 8 . 3 6 2 9
PAUL BERTÉ, P.E.

CUT FILL PLAN (1 OF 2)

PLATEAU ASSOCIATES
HIDDEN COVE ON THE HUDSON
36 N WATER STREET
VILLAGE OF OSSING
NEW YORK

SHEET NO.

3035