


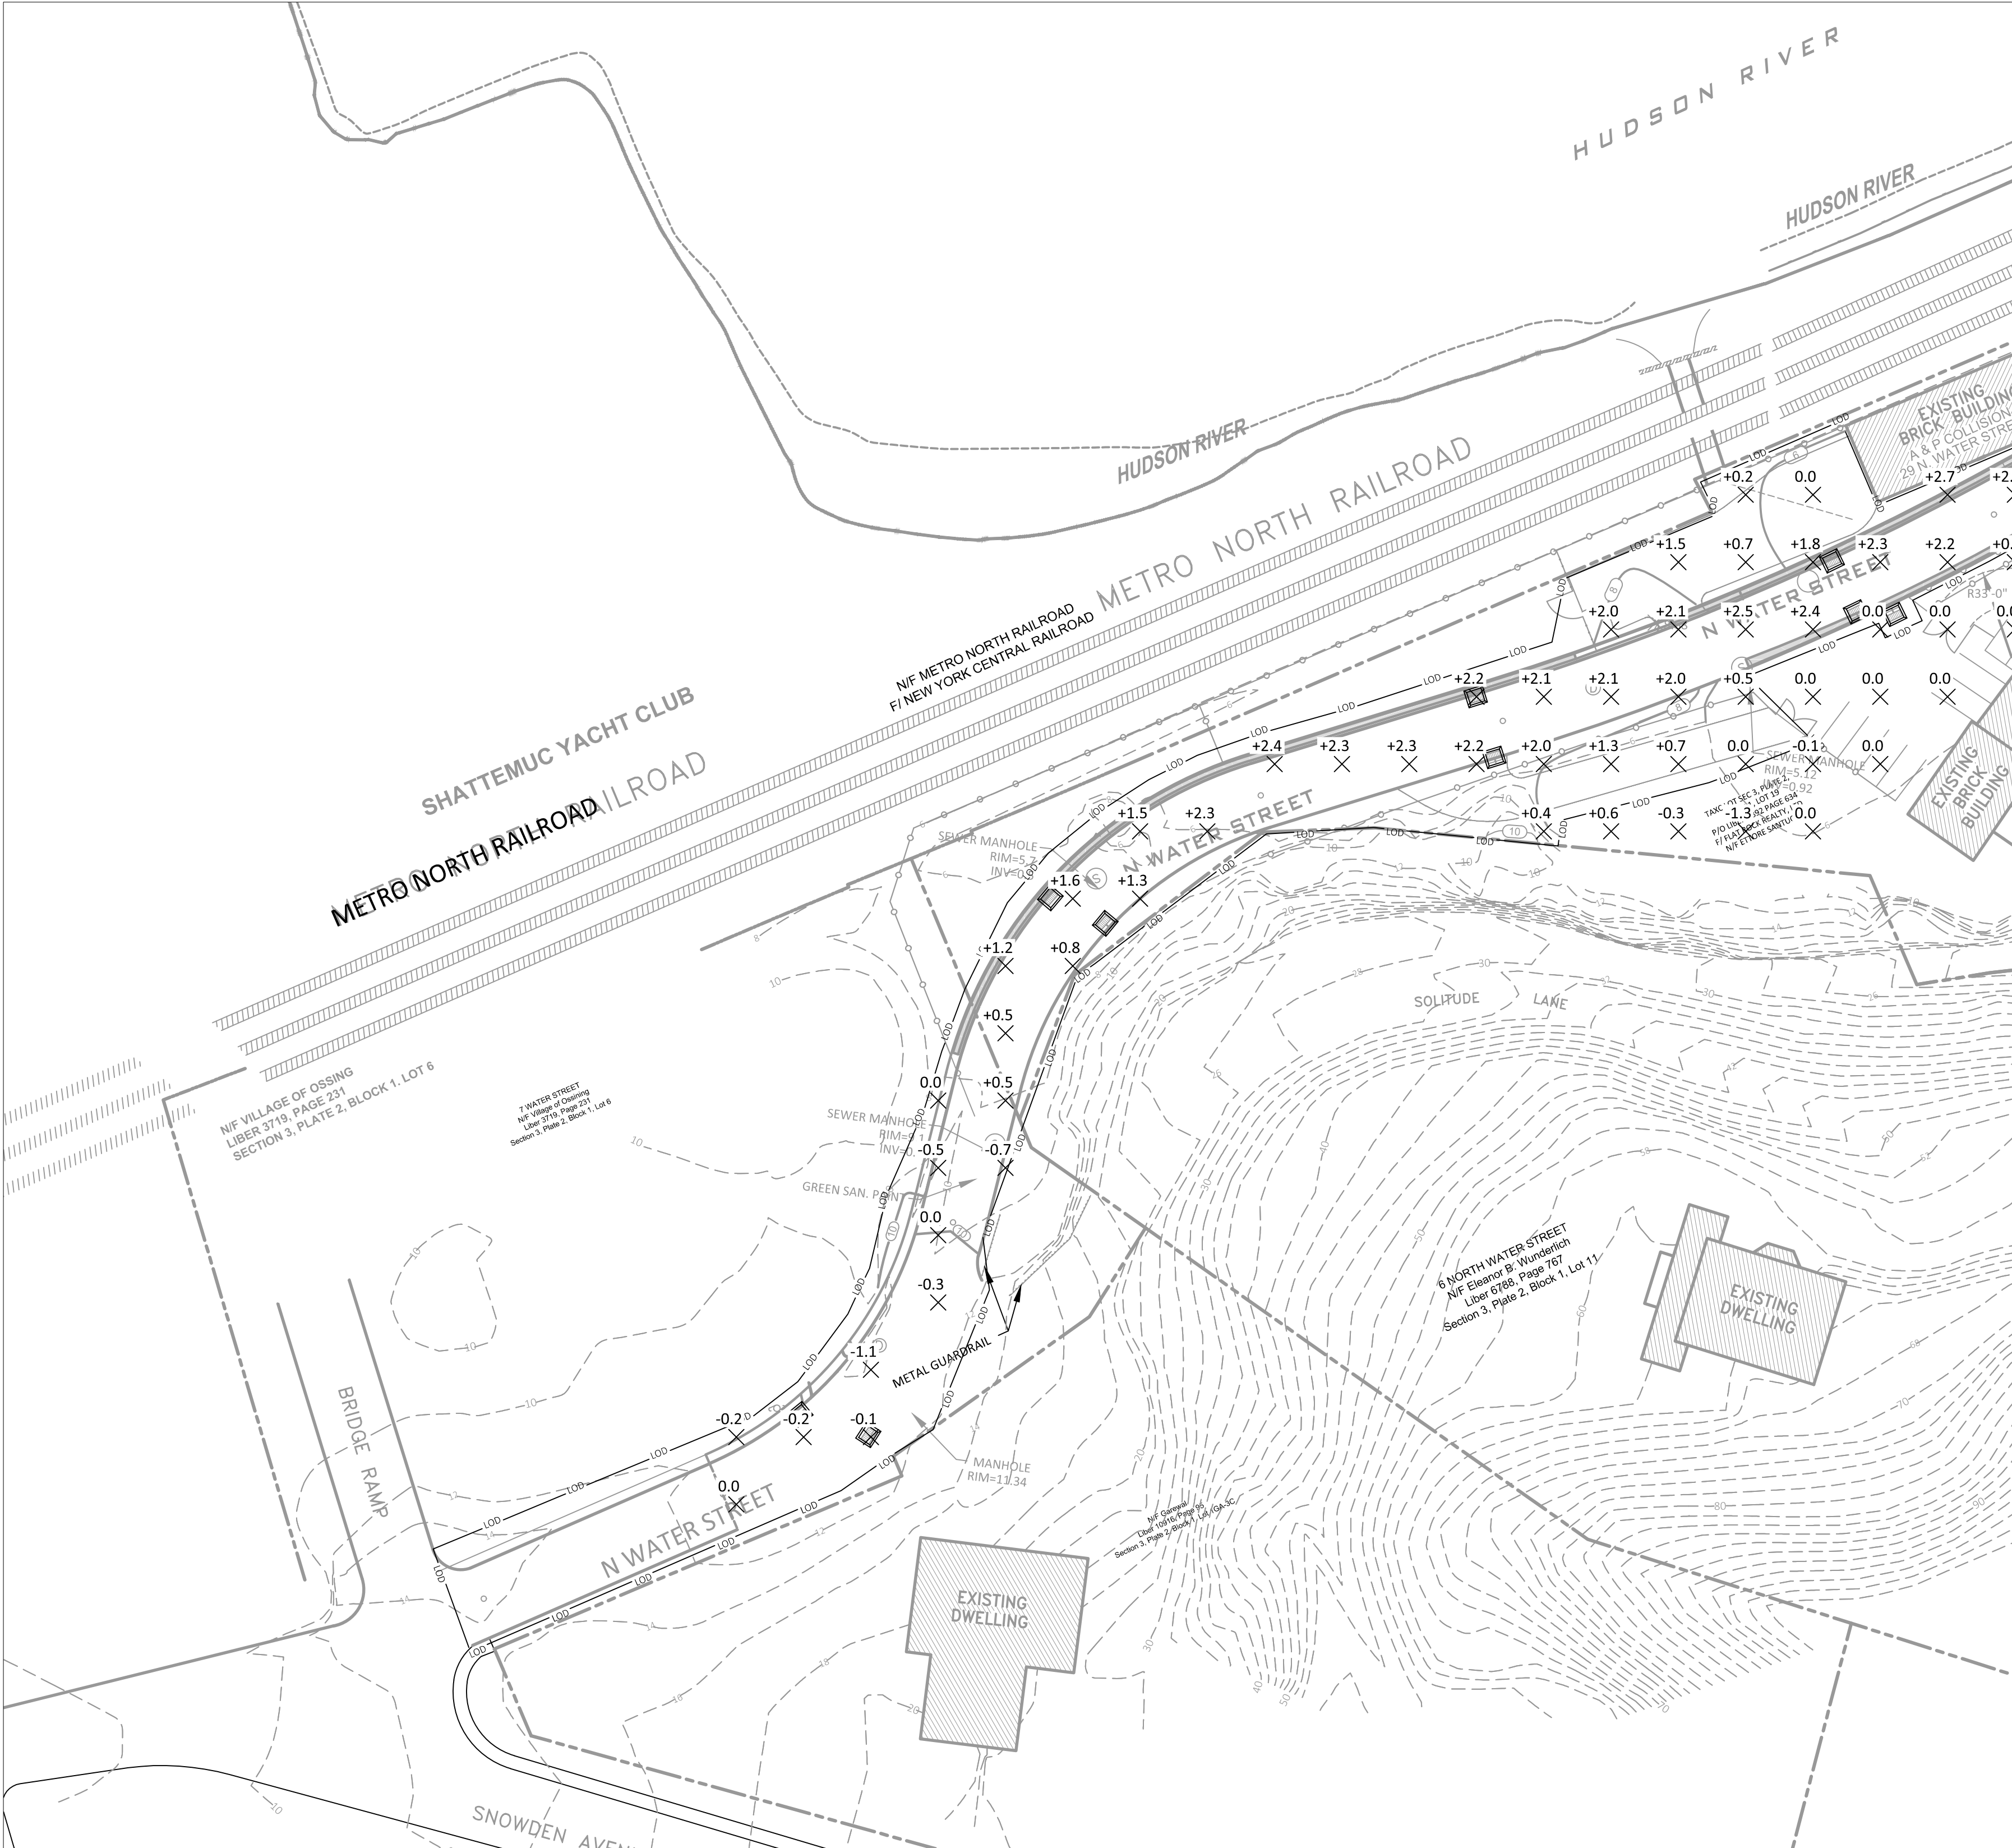

NOTE: UNAUTHORIZED ALTERATIONS TO THIS DRAWING IS A VIOLATION OF SECTION 7209-2 OF THE NEW YORK STATE EDUCATION LAW.

NOTE: THIS PLAN IS NULL AND VOID UNLESS IT BEARS THE ORIGINAL SEAL AND SIGNATURE OF THE ENGINEER.

REVISIONS		DATE:	04.09.18
		SCALE:	1" = 40' - 0'
		DRAWN BY:	SB
		CHECKED BY:	P.B.
CUT FILL PLAN (2 OF 2)		PETRUCCELLI ENGINEERING	
PLATEAU ASSOCIATES HIDDEN COVE ON THE HUDSON 36 N WATER STREET VILLAGE OF OSSING NEW YORK		600 NORTH BROADWAY, SUITE 215 WHITE PLAINS, NEW YORK 10603 9 1 4 . 9 4 8 . 3 6 2 9 PAUL BERTÉ, P.E.	
SHEET NO.		31 / 35	