


EASEMENT PLAN
ROAD FROM STA 6+00 TO 12+00

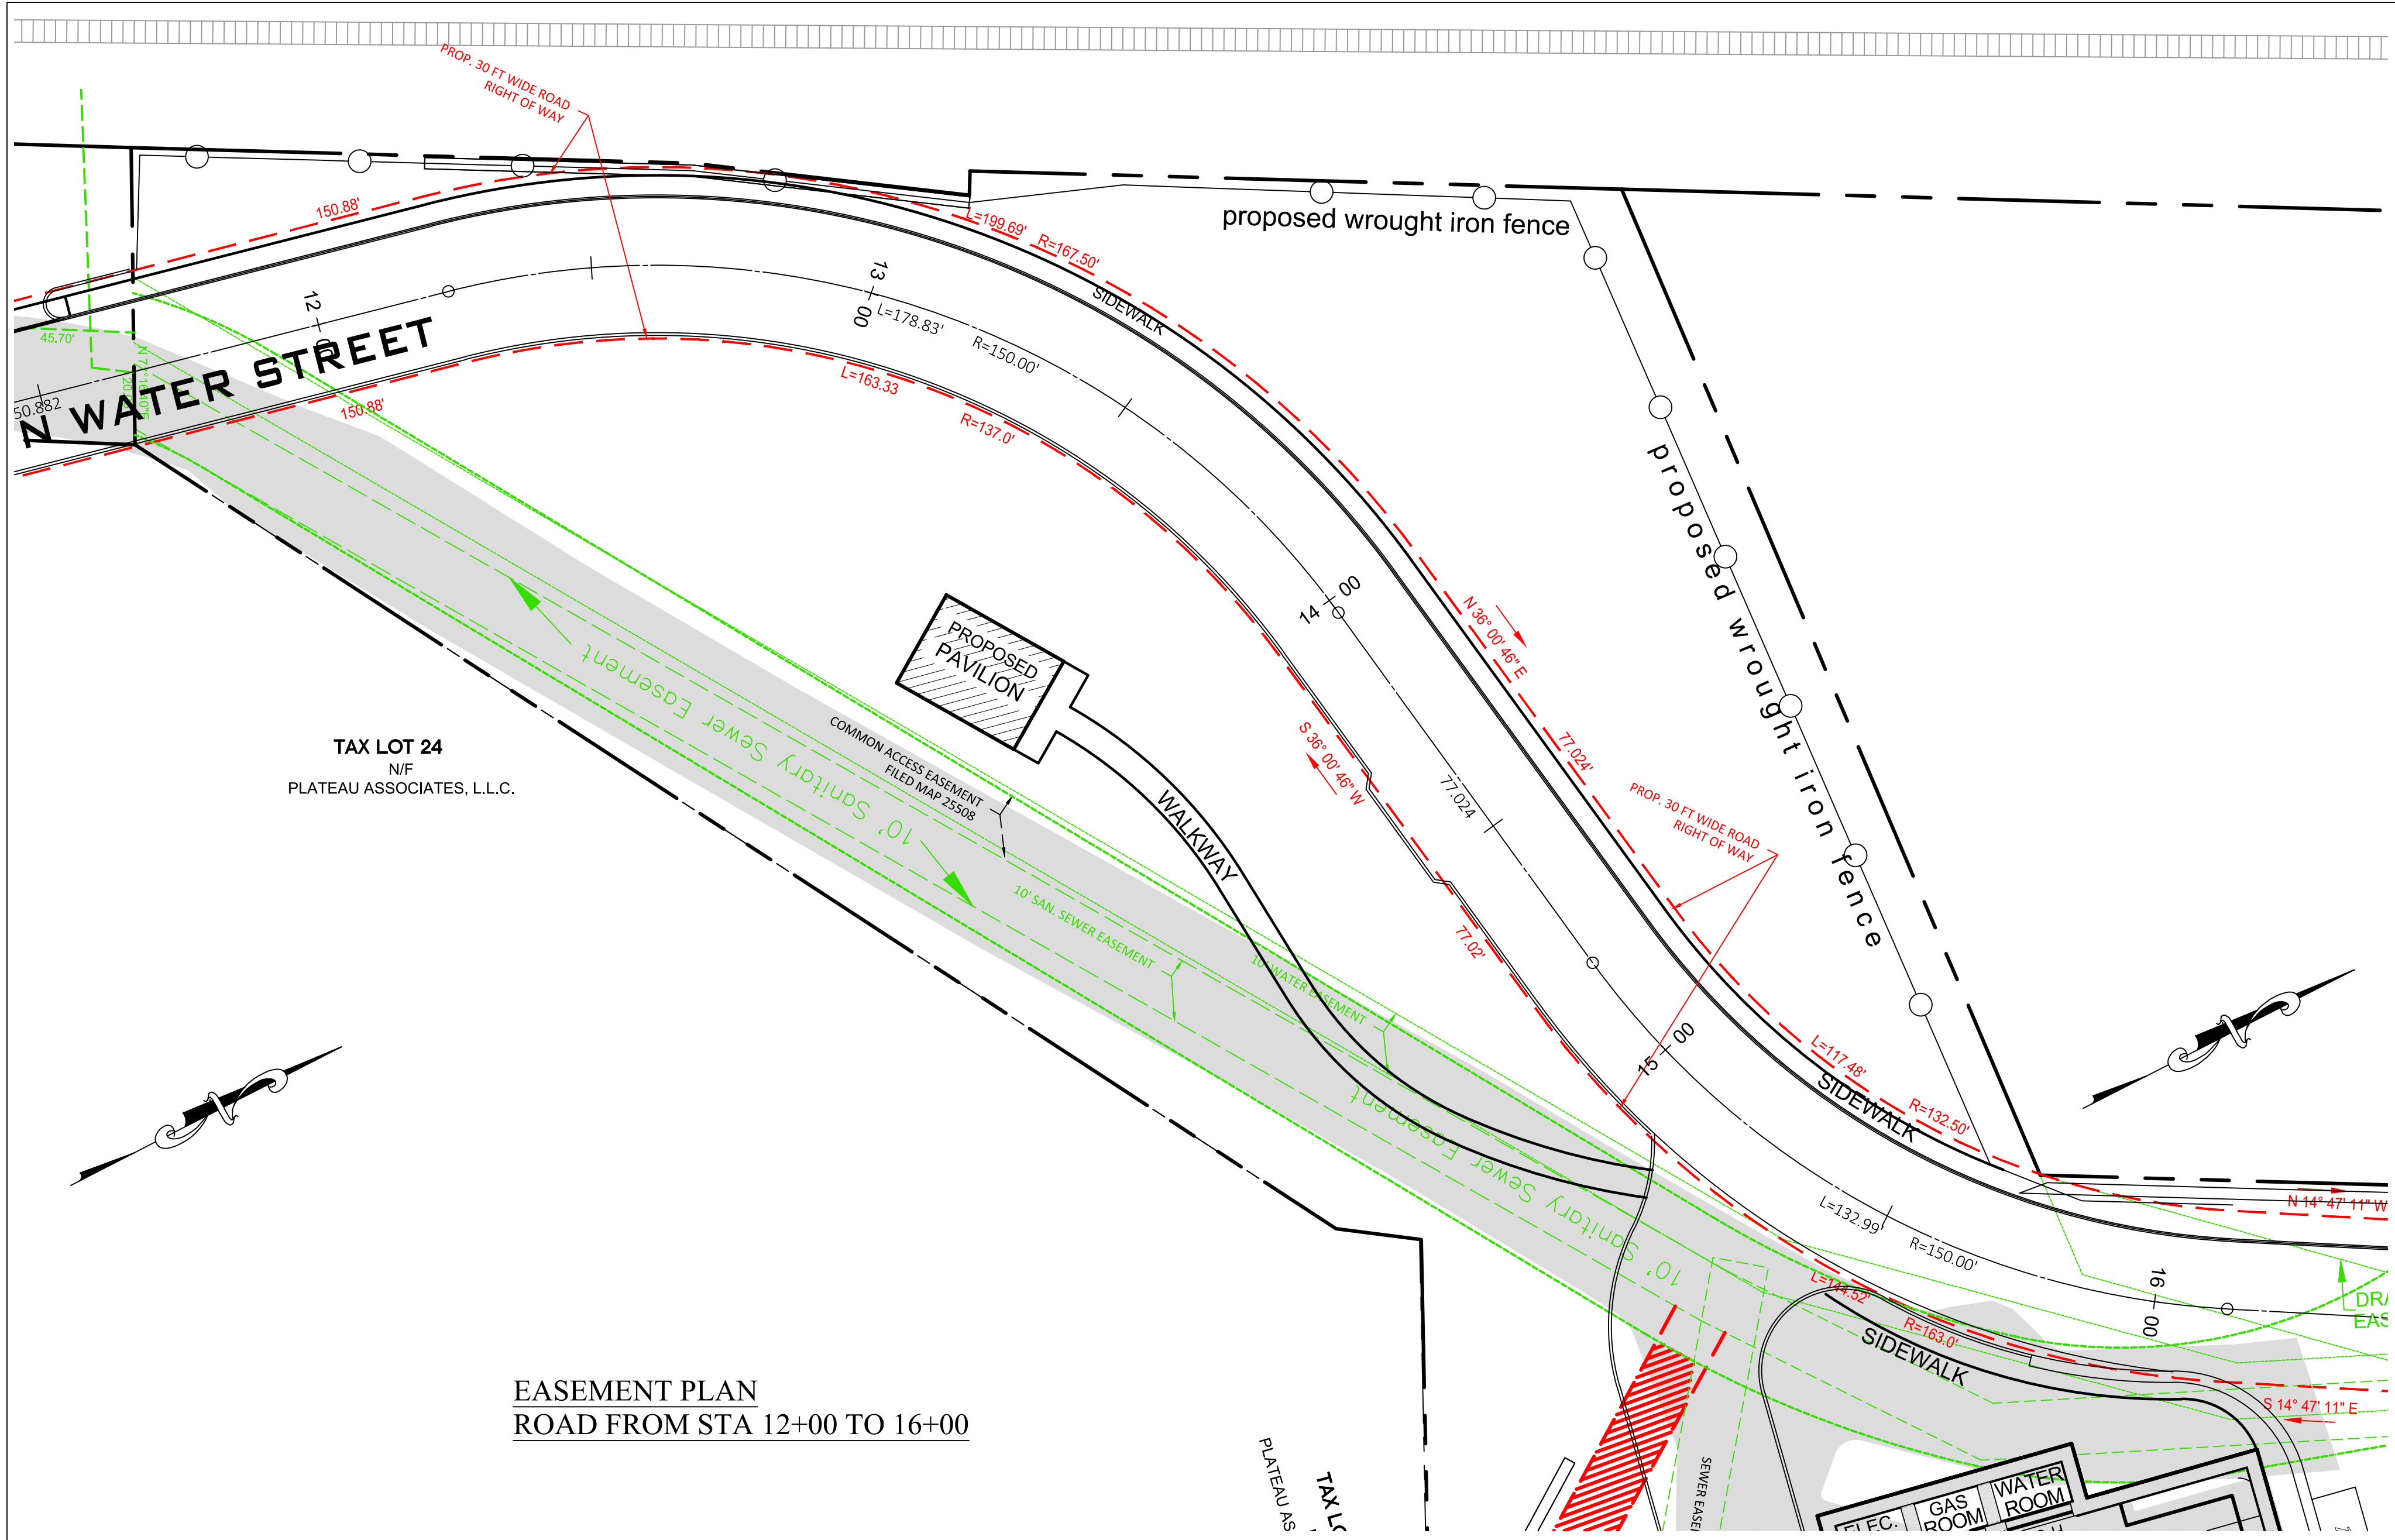

EASEMENT PLAN
ROAD FROM STA 12+00 TO 16+00

LEGEND

PROPERTY LINE

EXIST. EASEMENT

PROP. ROAD RIGHT OF WAY

ADDITIONAL EASEMENT

EXISTING ROAD

PROP. CURB

PROP. SIDEWALK

NOTE: UNAUTHORIZED ALTERATIONS TO THIS DRAWING IS A VIOLATION OF SECTION 7209-2 OF THE NEW YORK STATE EDUCATION LAW.

NOTE: THIS PLAN IS NULL AND VOID UNLESS IT BEARS THE ORIGINAL SEAL AND SIGNATURE OF THE ENGINEER.

JOB No: 2001

DATE: 04.09.18

SCALE: 1"=20'-0"


DRAWN BY: SB

CHECKED BY: P.B.

REVISIONS

600 NORTH BROADWAY, SUITE 215
WHITE PLAINS, NEW YORK 10603
914.948.3629
PAUL BERTÉ, P.E.

PETRUCCELLI
ENGINEERING



EXIST. EASEMENTS & PROP. ROAD RIGHT OF WAY

PLATEAU ASSOCIATES
HIDDEN COVE ON THE HUDSON
36 N. WATER STREET
VILLAGE OF OSSINING
NEW YORK

SHEET NO.

5 / 35