


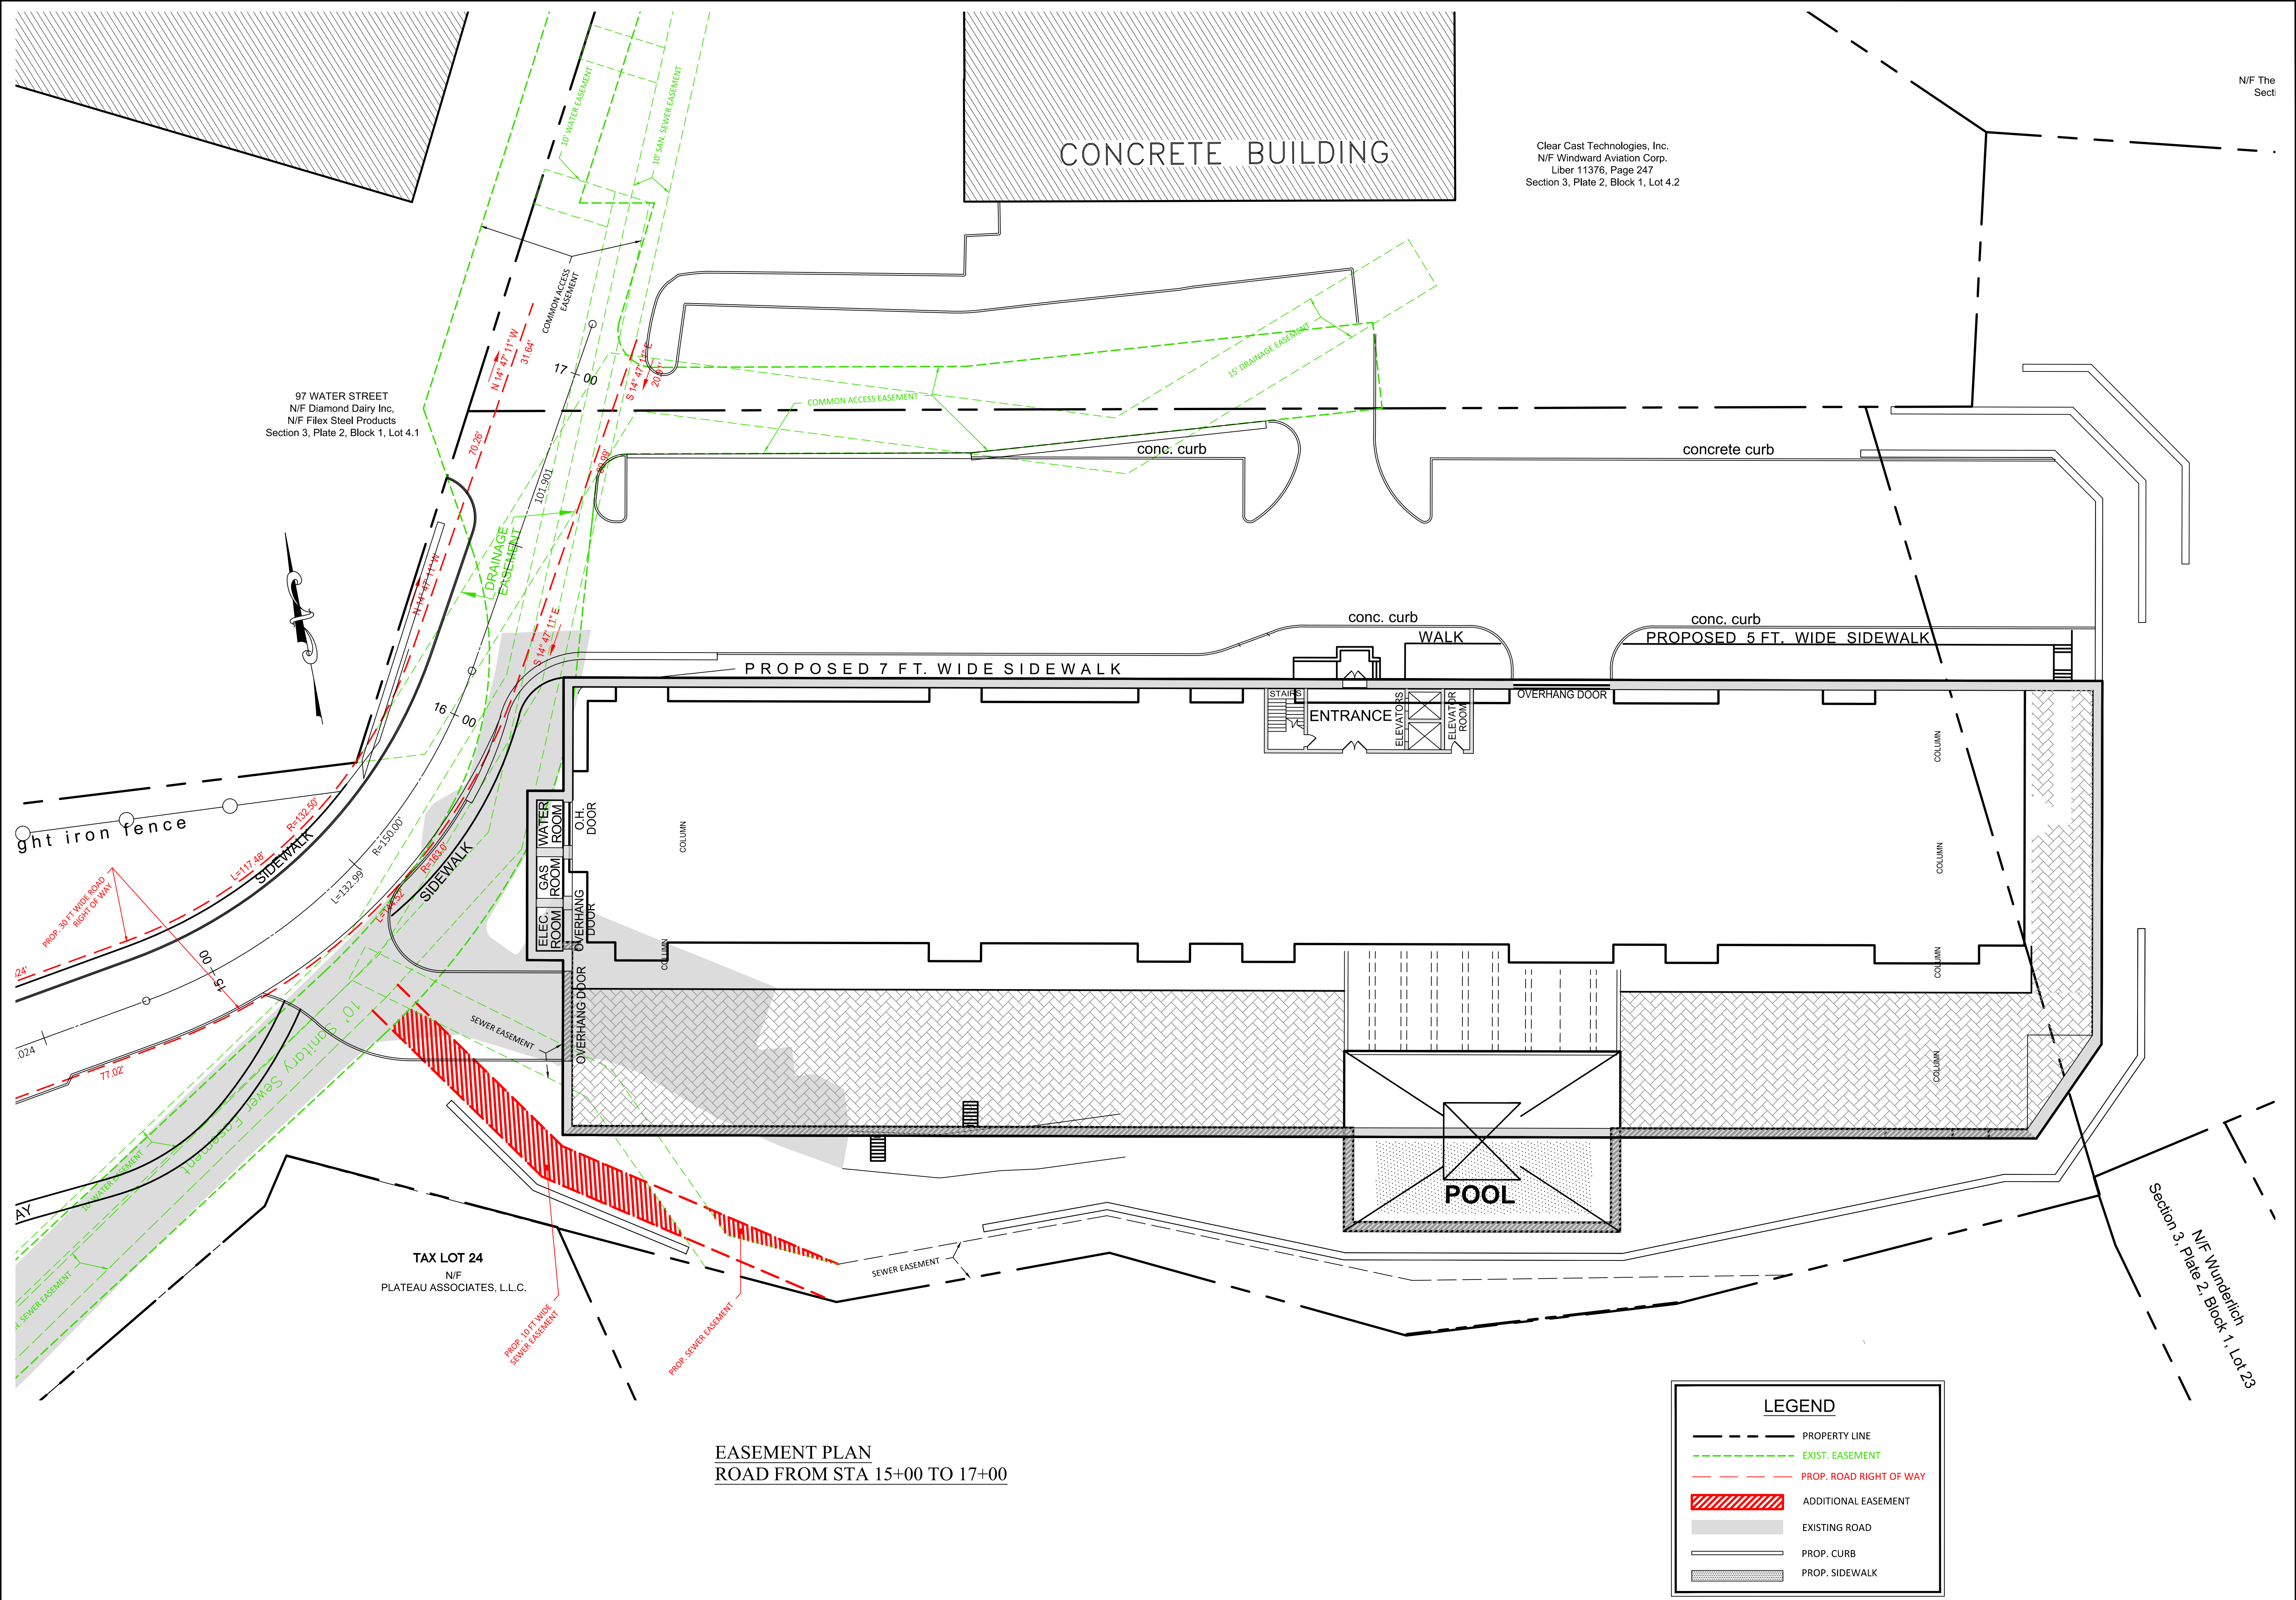

NOTE: UNAUTHORIZED ALTERATIONS TO THIS DRAWING IS A VIOLATION OF SECTION 7209-2 OF THE NEW YORK STATE EDUCATION LAW.

NOTE: THIS PLAN IS NULL AND VOID UNLESS IT BEARS THE ORIGINAL SEAL AND SIGNATURE OF THE ENGINEER.

JOB No:	2001	REVISIONS	DATE: 04.09.18	SCALE: 1"=20'-0"	DRAWN BY: SB	CHECKED BY: P.B.
PETRUCCELLI ENGINEERING						
600 NORTH BROADWAY, SUITE 215 WHITE PLAINS, NEW YORK 10603 914.948.3629 PAUL BERTÉ, P.E.						
EXIST. EASEMENTS & PROP. ROAD RIGHT OF WAY						
PLATEAU ASSOCIATES HIDDEN COVE ON THE HUDSON 36 N. WATER STREET VILLAGE OF OSSINING NEW YORK						
SHEET NO. 6/35						