
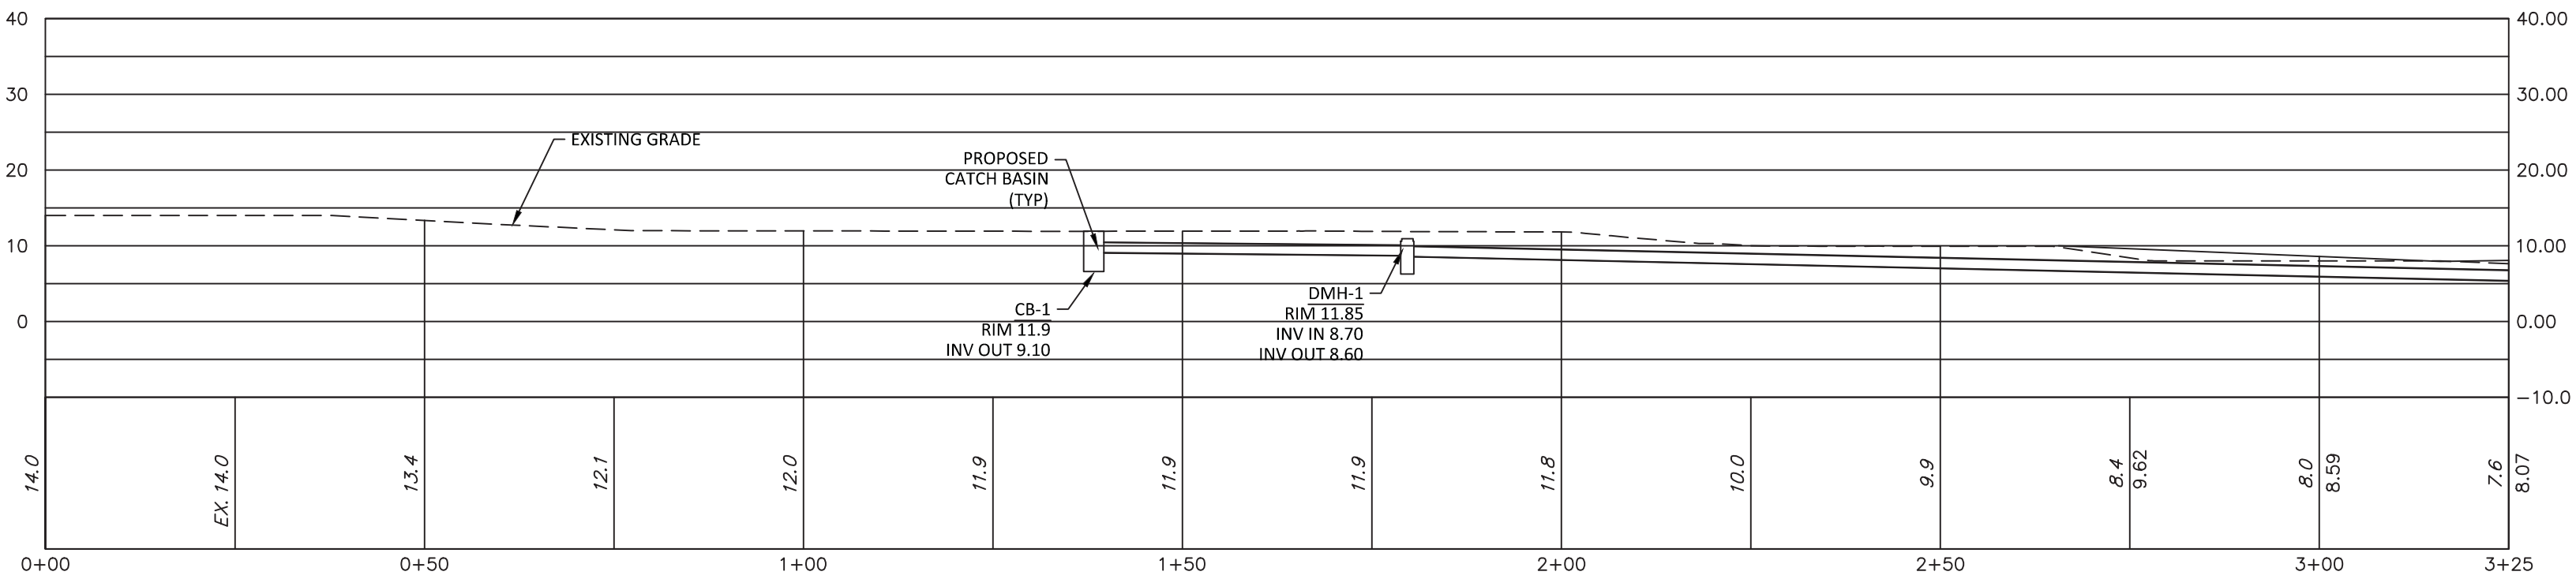


SHATTEMUC YACHT CLUB

METRO NORTH RAILROAD

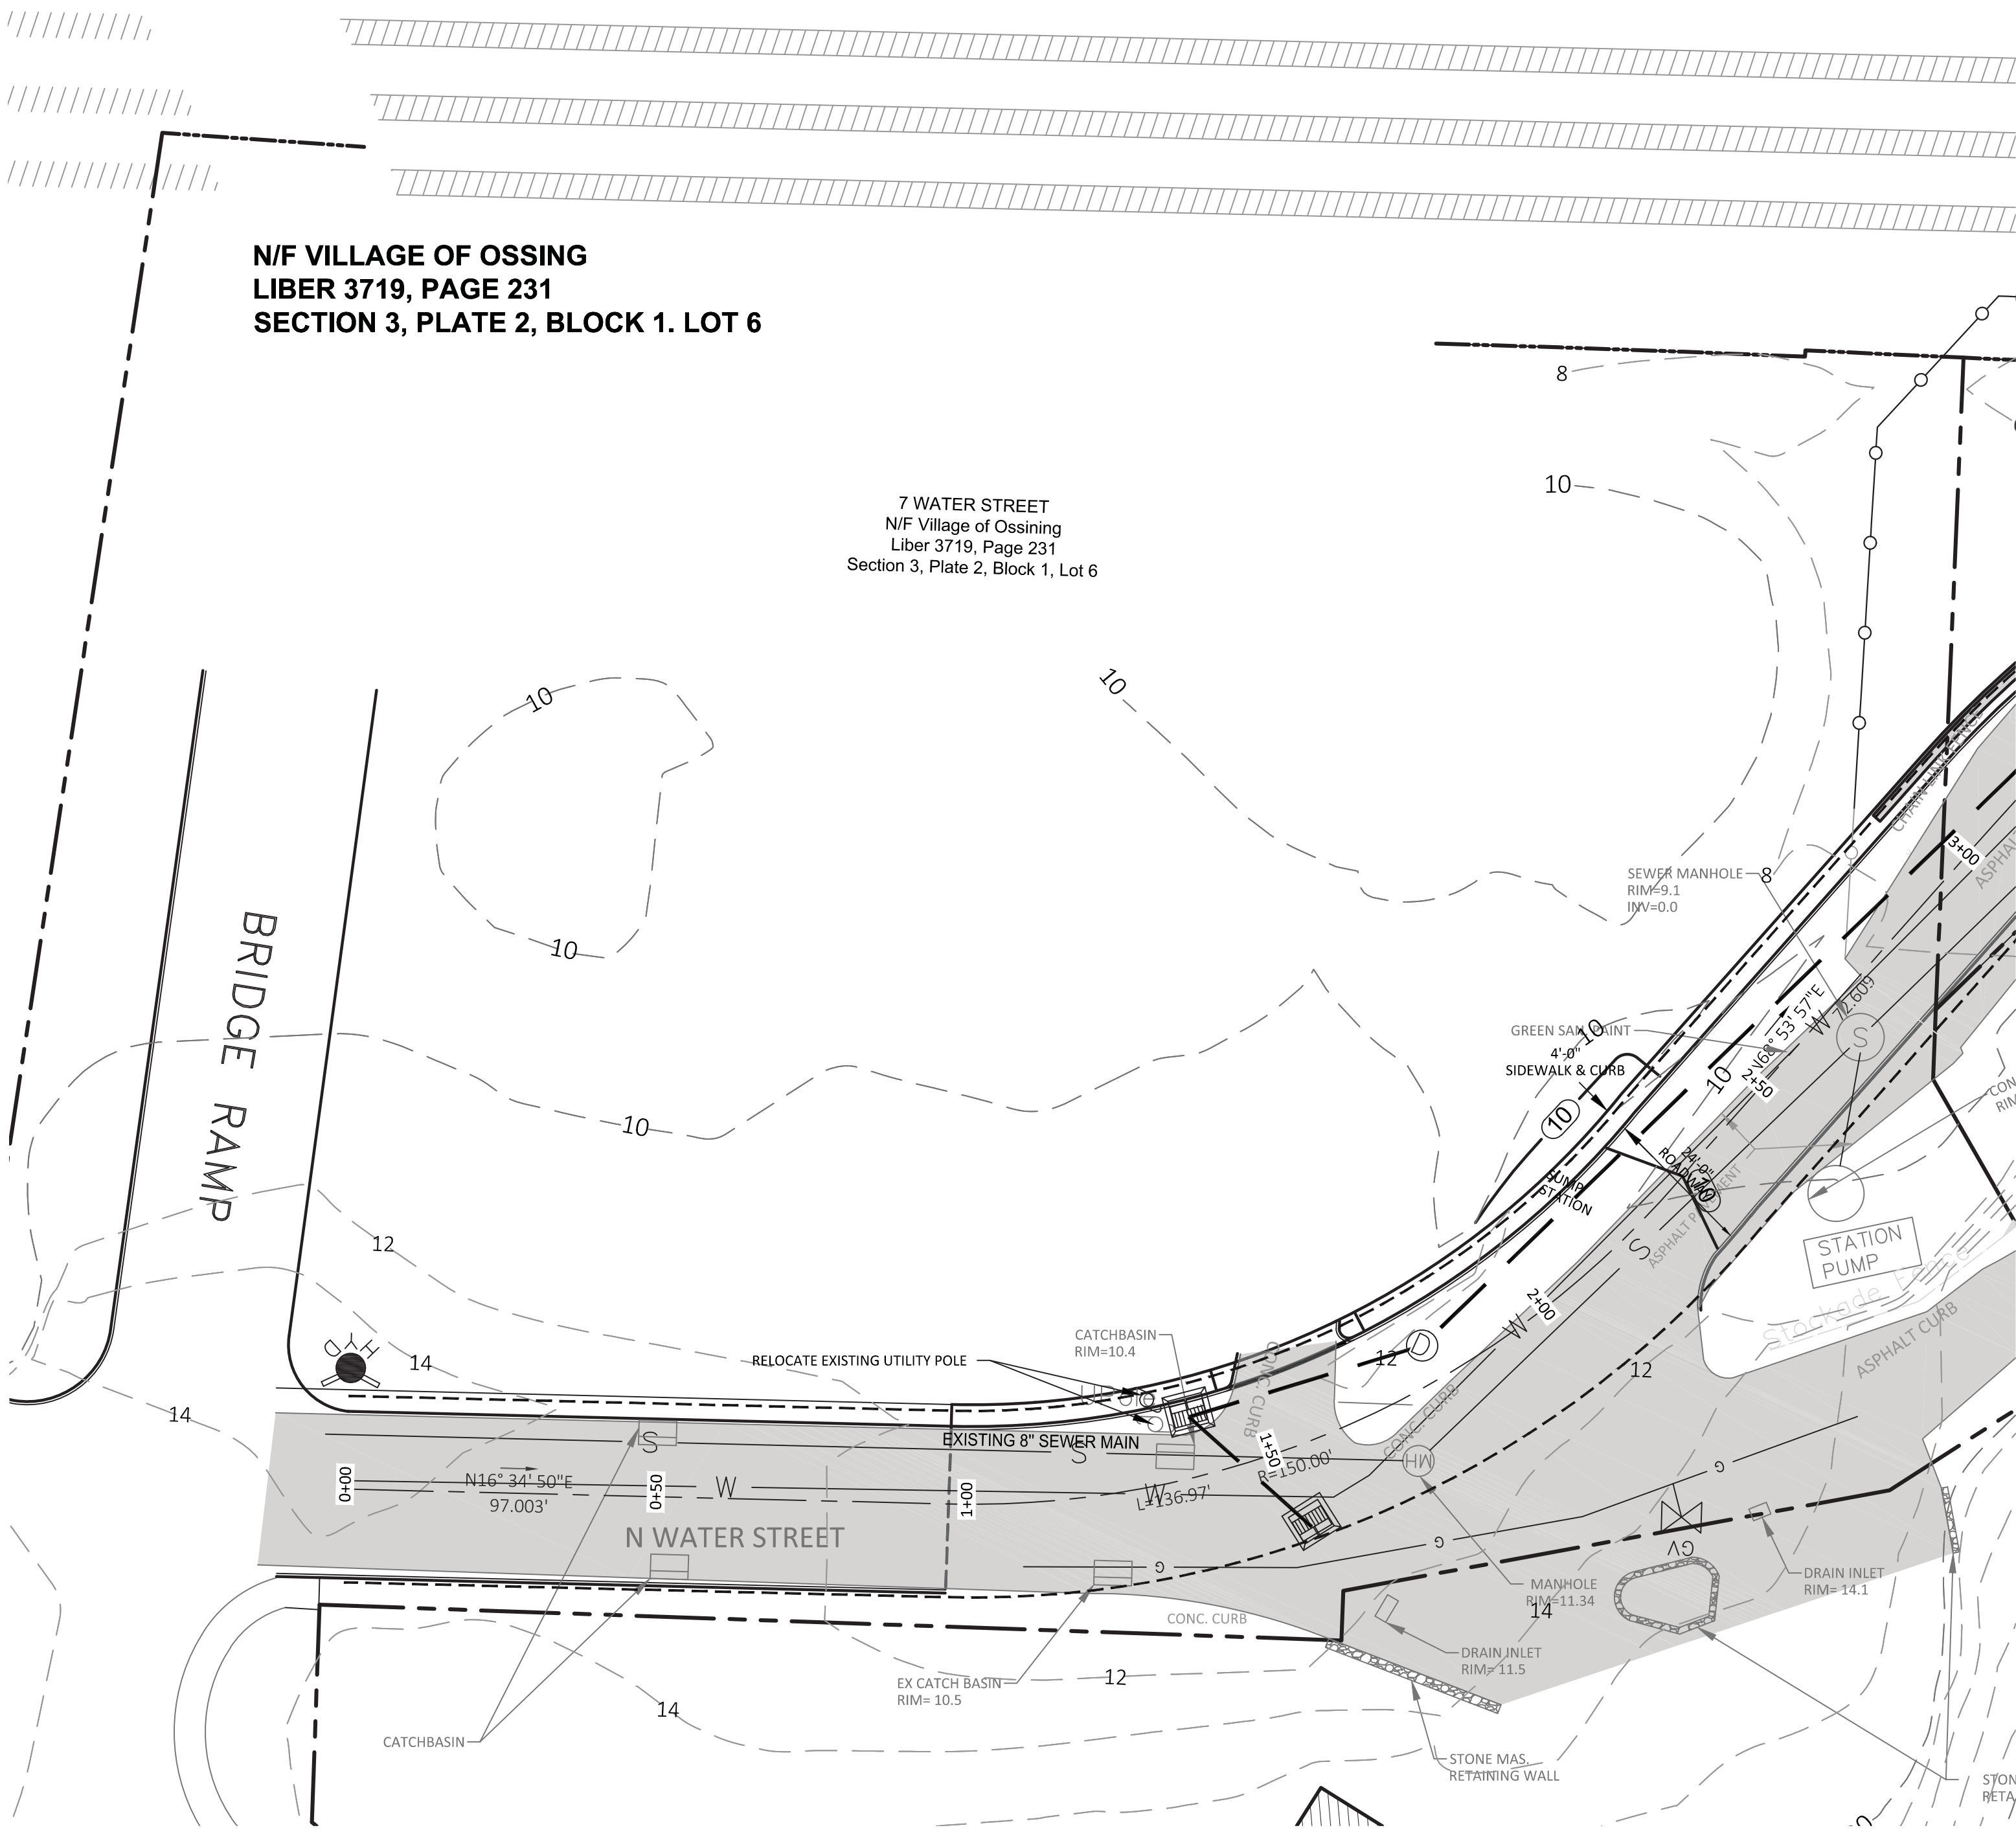



WATER STREET UTILITIES (STA 0+00 -3+00)

SCALE: 1" = 20'

NOTE: UNAUTHORIZED ALTERATIONS TO THIS DRAWING IS A VIOLATION OF SECTION 7209-2 OF THE NEW YORK STATE EDUCATION LAW.

NOTE: THIS PLAN IS NULL AND VOID UNLESS IT BEARS THE ORIGINAL SEAL AND SIGNATURE OF THE ENGINEER.

REVISIONS	DATE: 04.09.18 SCALE: 1" = 20' - 0' DRAWN BY: SB CHECKED BY: P.B.
600 NORTH BROADWAY, SUITE 215 WHITE PLAINS, NEW YORK 10603 9 1 4 . 9 4 8 . 3 6 2 9 PAUL BERTÉ, P.E.	
PETRUCCELLI ENGINEERING	
STATE OF NEW YORK PAUL A. BERTÉ 071859 REGISTERED PROFESSIONAL ENGINEER	
ALTERNATIVE OFF-SITE ROAD (STA 0-300) PLATEAU ASSOCIATES HIDDEN COVE ON THE HUDSON 36 N WATER STREET VILLAGE OF OSSING NEW YORK	
SHEET NO. 1 / 3	

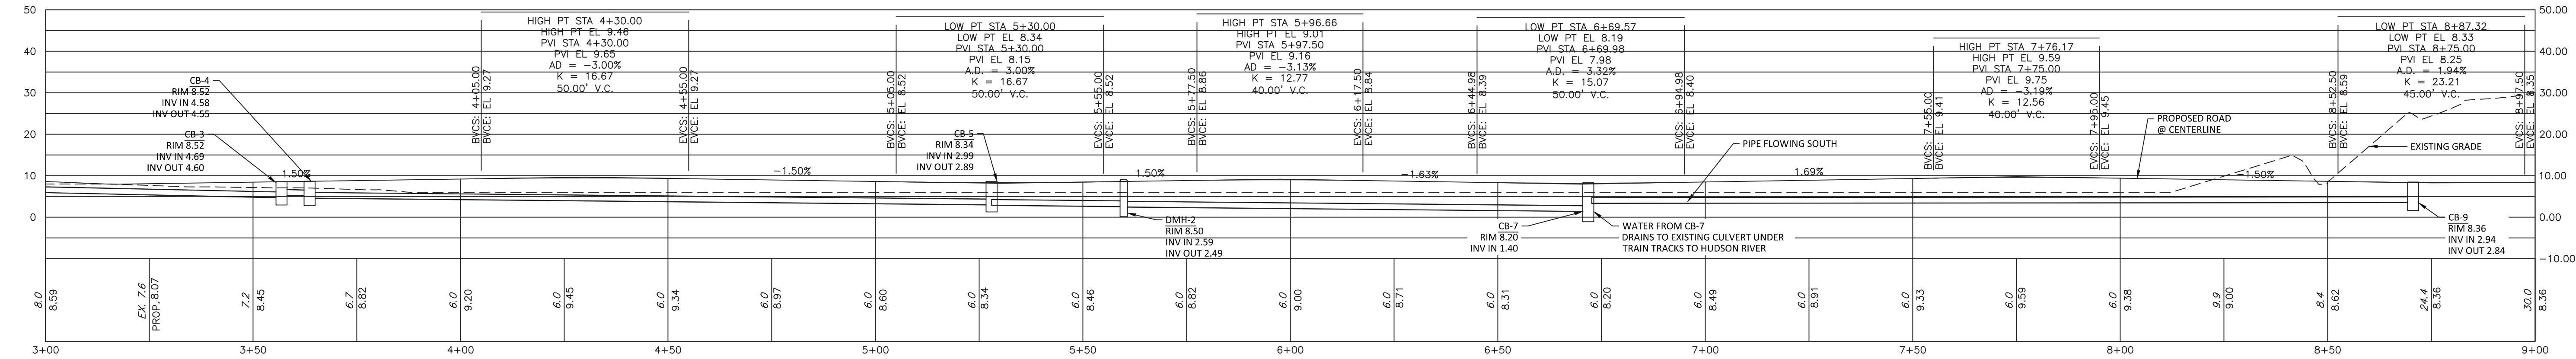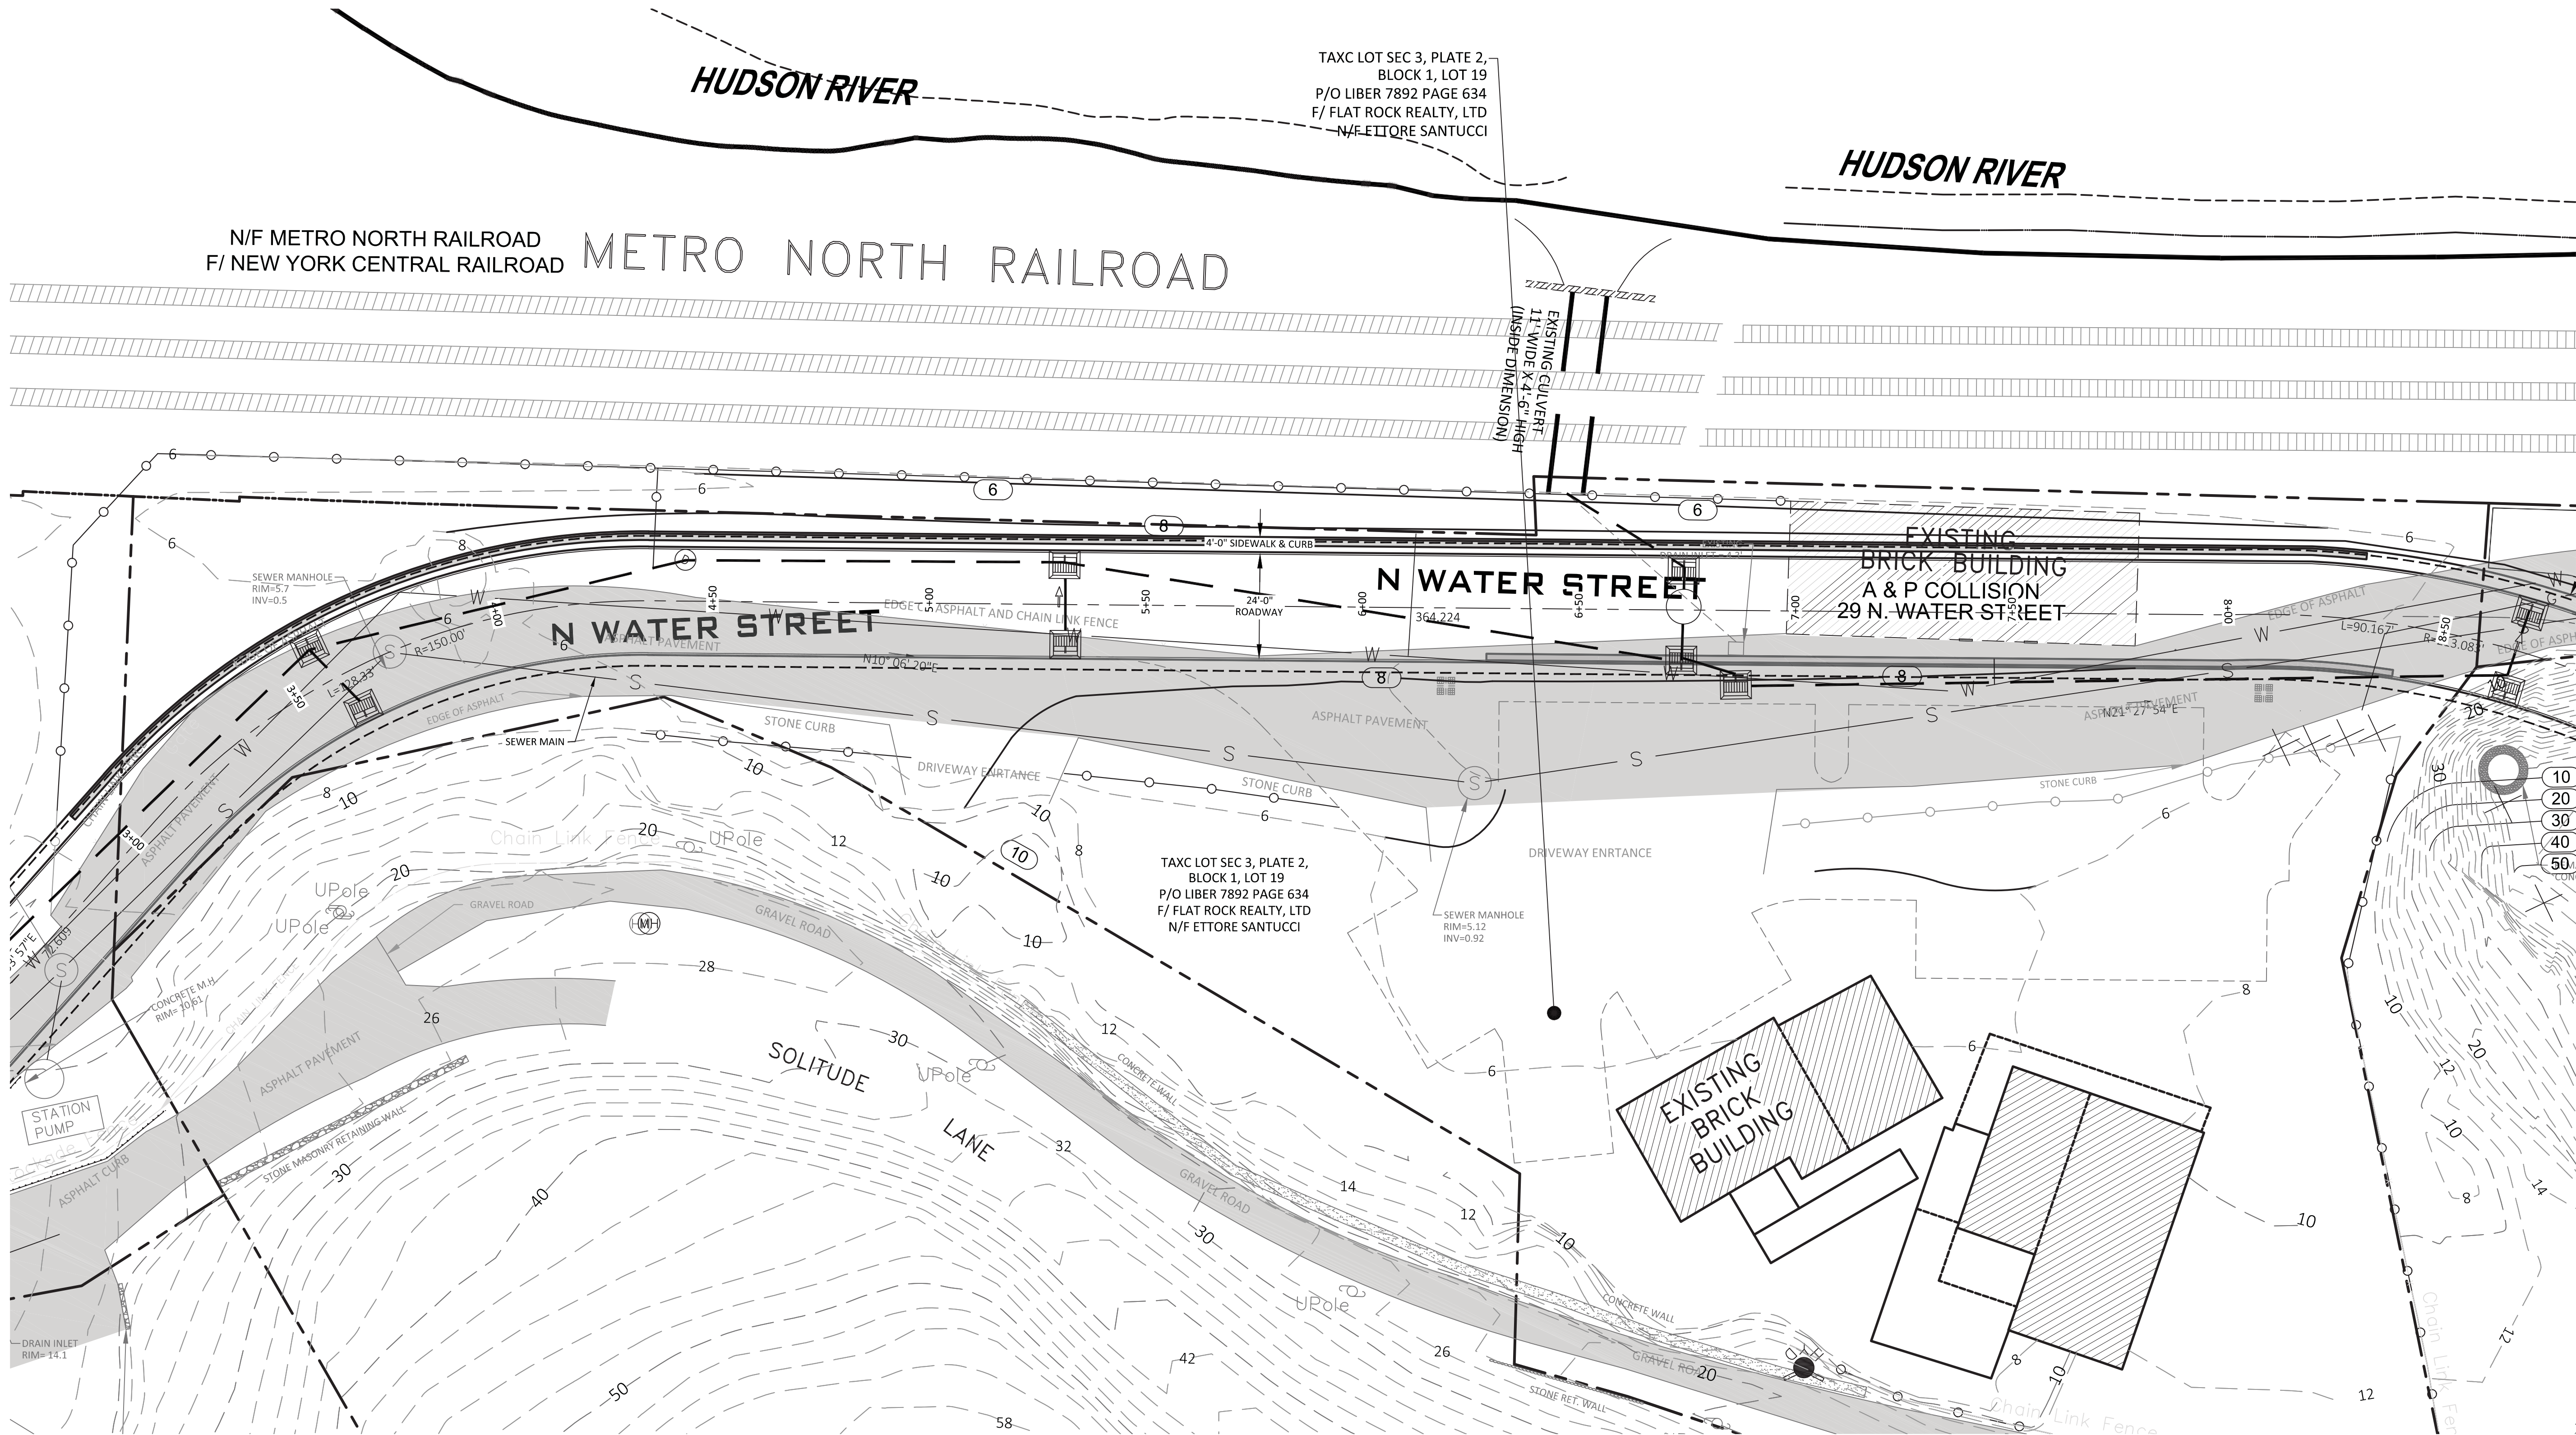

NOTE: UNAUTHORIZED ALTERATIONS TO THIS DRAWING IS A VIOLATION OF SECTION 7209-2 OF THE NEW YORK STATE EDUCATION LAW.

NOTE: THIS PLAN IS NULL AND VOID UNLESS IT BEARS THE ORIGINAL SEAL AND SIGNATURE OF THE ENGINEER.

DATE: 04.09.18
SCALE: 1" = 20' - 0'
DRAWN BY: P.B.

REVISIONS

SB

600 NORTH BROADWAY, SUITE 215
WHITE PLAINS, NEW YORK 10603
9 1 4 . 9 4 8 . 3 6 2 9
PAUL BERTÉ, P.E.

PETRUCCELLI
ENGINEERING

ALTERNATIVE OFF-SITE ROAD (STA 300-875)

PLATEAU ASSOCIATES

HIDDEN COVE ON THE HUDSON

36 N WATER STREET

VILLAGE OF OSSING



NEW YORK

SHEET NO.

2

3

N/F Wood Realty
Liber 7665, page 144
Section 3, Plate 2, Block 1, Lot 21
20' Wide Easement Over Tax Lot 21
As Per Liber 5006, Page 26

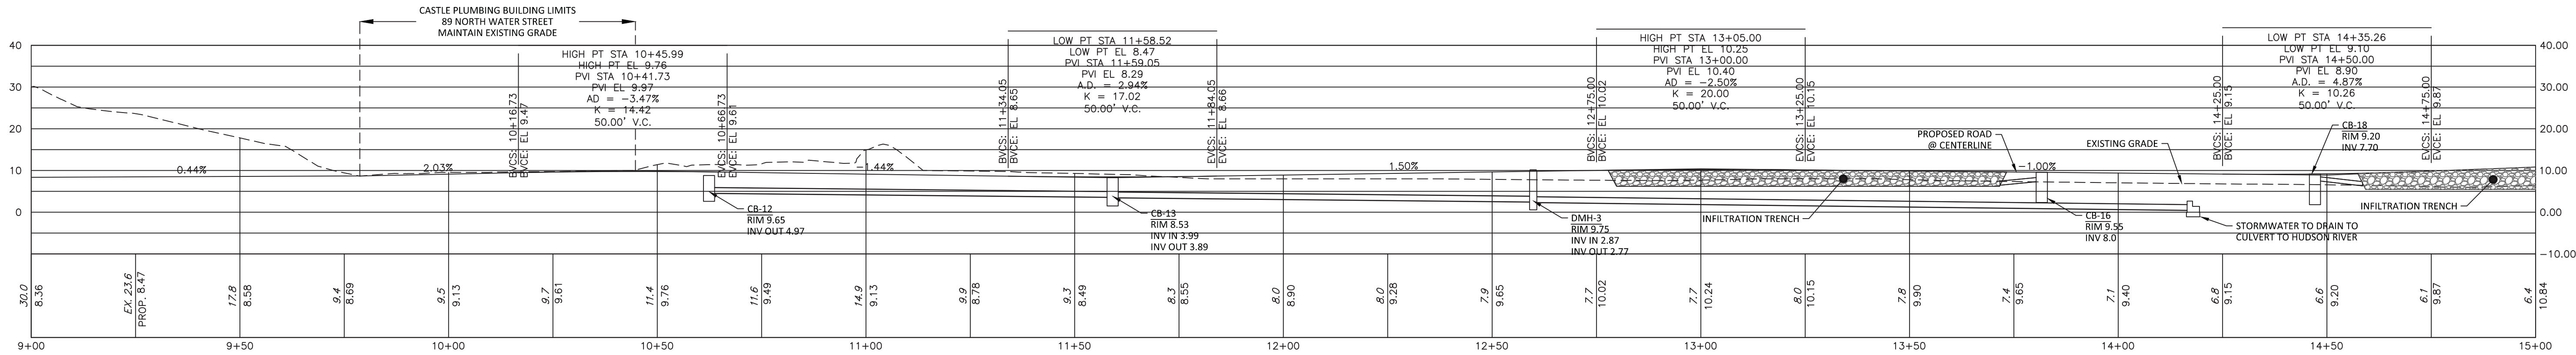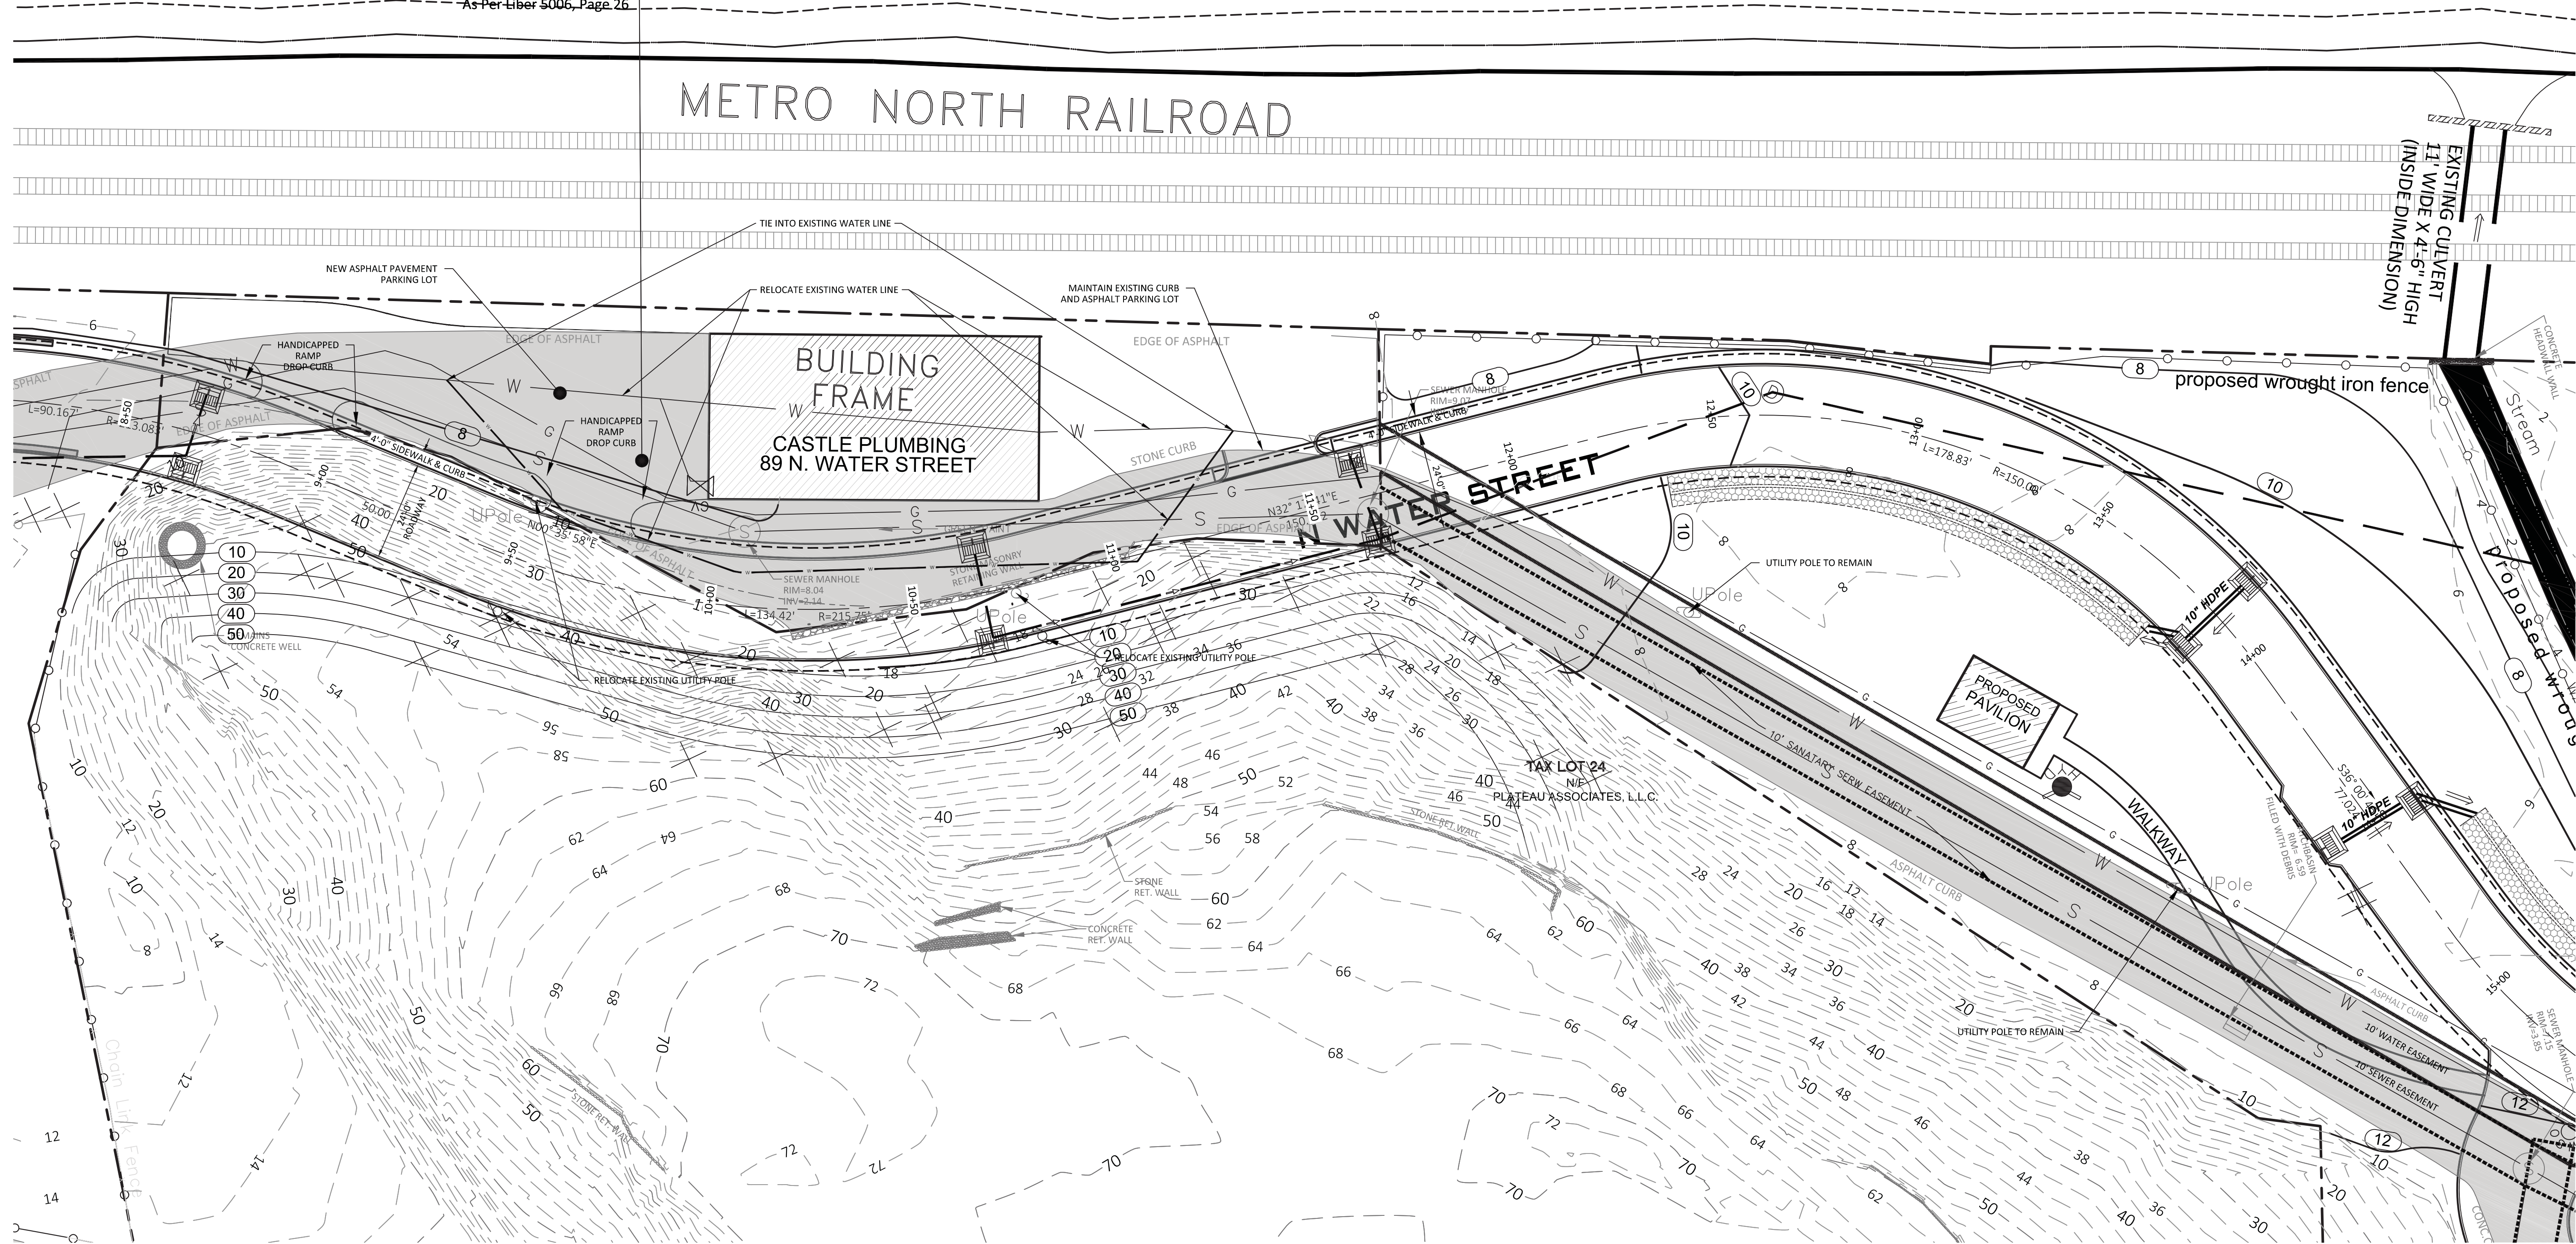

NOTE: UNAUTHORIZED ALTERATIONS TO THIS DRAWING IS A VIOLATION OF SECTION 7209-2 OF THE NEW YORK STATE EDUCATION LAW.

NOTE: THIS PLAN IS NULL AND VOID UNLESS IT BEARS THE ORIGINAL SEAL AND SIGNATURE OF THE ENGINEER.

DATE:	04.09.18
SCALE:	1" = 20' - 0"
DRAWN BY:	CHECKED BY:
P.B.	P.B.

REVISIONS	SB
-----------	----

600 NORTH BROADWAY, SUITE 215 WHITE PLAINS, NEW YORK 10603 9 1 4 . 9 4 8 . 3 6 2 9 PAUL BERTÉ, P.E.	PETRUCCELLI ENGINEERING
--	----------------------------

STATE OF NEW YORK PAUL A. BERTÉ 071859 PROFESSIONAL ENGINEER

ALTERNATIVE OFF-SITE ROAD (STA 875-1500)	NEW YORK
PLATEAU ASSOCIATES HIDDEN COVE ON THE HUDSON 36 N WATER STREET VILLAGE OF OSSING	

SHEET NO.
3